


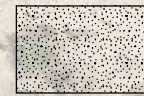


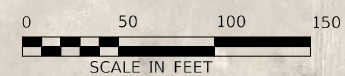


**LEGEND**

-  LIMITS OF PROPOSED STRUCTURE
-  LIMITS OF ROADWAY IMPROVEMENTS
-  LIMITS OF ESR (BIOLOGICAL & CULTURAL REVIEW)
-  ZONE AE FLOODPLAIN
-  ZONE A FLOODPLAIN
-  FLOODWAY



LIMITS OF ZONE AE FLOODPLAIN


LIMITS OF FLOODWAY TYP

LIMITS OF ZONE AE FLOODPLAIN

SPRINGBROOK PRAIRIE FOREST PRESERVE  
FOREST PRESERVE DISTRICT OF DUPAGE COUNTY



MODEL: Default  
 FILE: \\win01-cs01\server\kkołodziejczyk\A\0\drive - Engineering\Resource\_Associates\Work From Home - Files\_MAR2021\20210120\2021\_87th St Bridge\CADD\ESR\Exhibit.dwg  
 ESR PROJECT AREA EXHIBIT.dwg

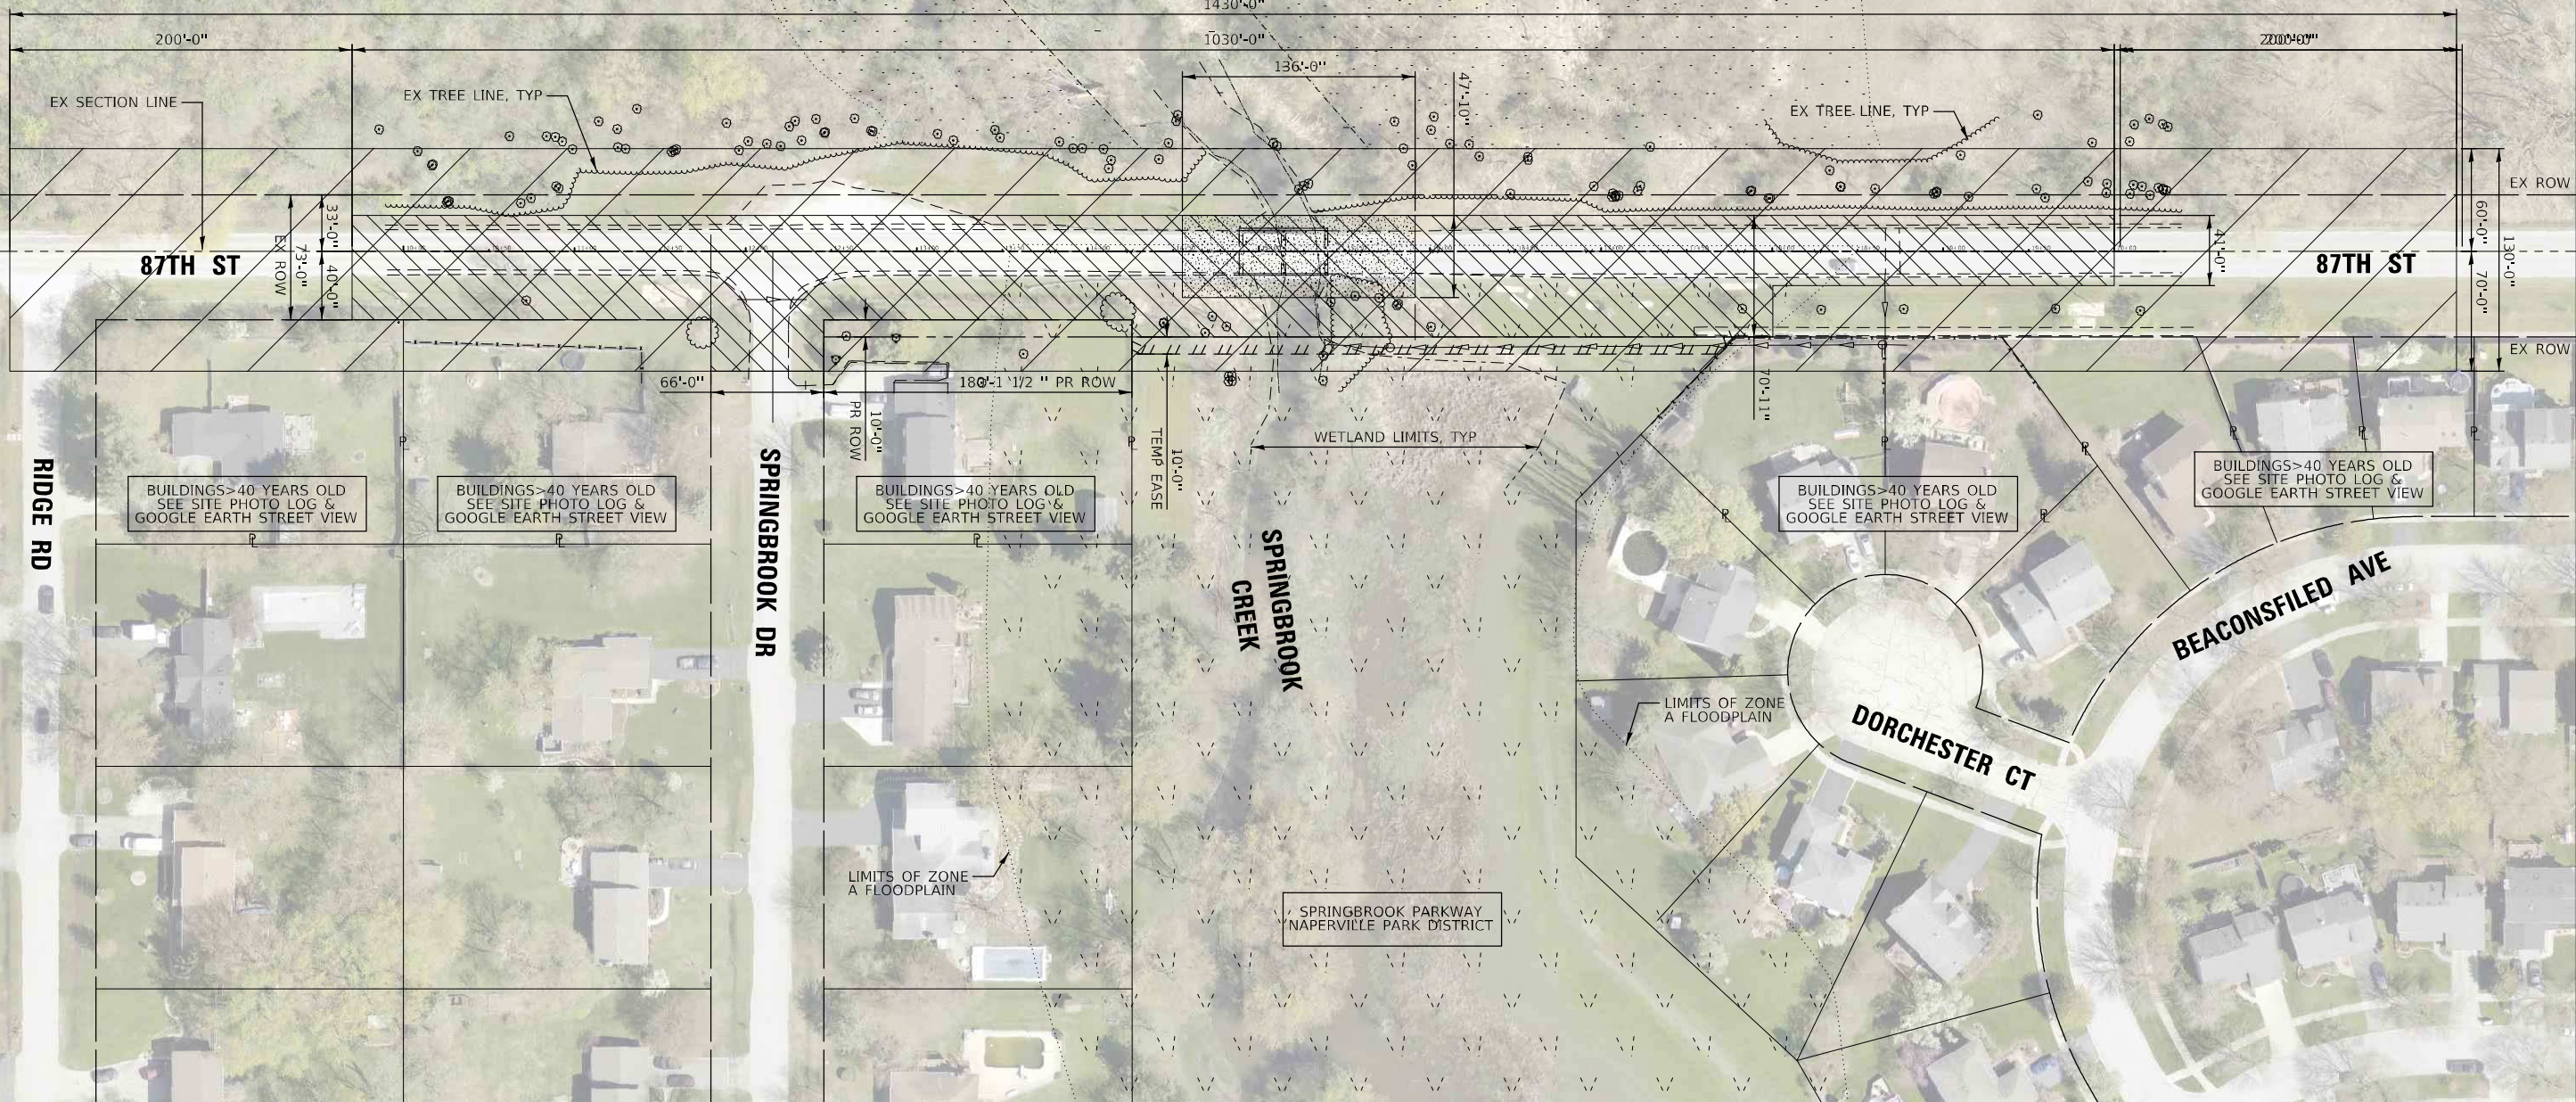

BUILDINGS > 40 YEARS OLD  
SEE SITE PHOTO LOG &  
GOOGLE EARTH STREET VIEW

BUILDINGS > 40 YEARS OLD  
SEE SITE PHOTO LOG &  
GOOGLE EARTH STREET VIEW

BUILDINGS > 40 YEARS OLD  
SEE SITE PHOTO LOG &  
GOOGLE EARTH STREET VIEW

BUILDINGS > 40 YEARS OLD  
SEE SITE PHOTO LOG &  
GOOGLE EARTH STREET VIEW

BUILDINGS > 40 YEARS OLD  
SEE SITE PHOTO LOG &  
GOOGLE EARTH STREET VIEW

STATE OF ILLINOIS  
DEPARTMENT OF TRANSPORTATION

**ESR PROJECT AREA EXHIBIT**  
**EX SN 099-3399; PR SN 099-6758**  
**87TH ST OVER SPRINGBROOK CREEK**

USER NAME	■ kkołodziejczyk	DESIGNED	- K. KOŁODZIEJCZYK	REVISED	-
DRAWN	- K. KOŁODZIEJCZYK	CHECKED	- M. LANGE	REVISED	-
PLOT SCALE	■ 100:0.0101 " = 1' / in.	DATE	- 08-16-2021	REVISED	-
PLOT DATE	■ 8/16/2021				

SCALE: 1"=50' SHEET 1 OF 1 SHEETS STA. TO STA.

F.A.U. RTE.	SECTION	COUNTY	TOTAL SHEETS	SHEET NO.
1556	19-00174-00-BR	WILL	1	1
CONTRACT NO.				
ILLINOIS FED. AID PROJECT:				