


ALTERNATIVE 1: INSTALL A TRAFFIC SIGNAL AT THE INTERSECTION OF AURORA AVENUE AND WEBSTER STREET.

EXHIBIT B

 <p>V3 Companies 7325 James Avenue Woodridge, IL 60017 830.724.3200 phone 830.724.3202 fax www.v3co.com</p>	<p>REVISIONS</p> <table border="1"> <thead> <tr> <th>NO.</th> <th>DATE</th> <th>DESCRIPTION</th> </tr> </thead> <tbody> <tr><td> </td><td> </td><td> </td></tr> <tr><td> </td><td> </td><td> </td></tr> <tr><td> </td><td> </td><td> </td></tr> <tr><td> </td><td> </td><td> </td></tr> <tr><td> </td><td> </td><td> </td></tr> </tbody> </table>		NO.	DATE	DESCRIPTION																<p>PROJECT NO: 06236</p> <p>FILE NAME: EXHIBIT</p> <p>DATE: 3-16-09</p> <p>SCALE: N.T.S.</p>	<p>DESIGNED BY: JTR</p> <p>DRAWN BY: JTR</p> <p>CHECKED BY: MJR</p> <p>PROJECT MANAGER: MJR</p>	<p>SOUTH DOWNTOWN TRAFFIC MANAGEMENT STUDY</p> <p>MAPERVILLE ILLINOIS</p>	<p>DESIGN ALTERNATIVE 1</p>	<p>DRAWING NO.</p>
	NO.	DATE	DESCRIPTION																						
<p>THIS DOCUMENT IS THE PROPERTY OF V3 COMPANIES AND NO PART HEREON SHALL BE USED EXCEPT FOR THIS SPECIFIC PROJECT WITHOUT THE WRITTEN CONSENT OF V3 COMPANIES.</p> <p>Alt 1 Exhibit.dgn 3/17/2009 4:04:46 PM</p>																									

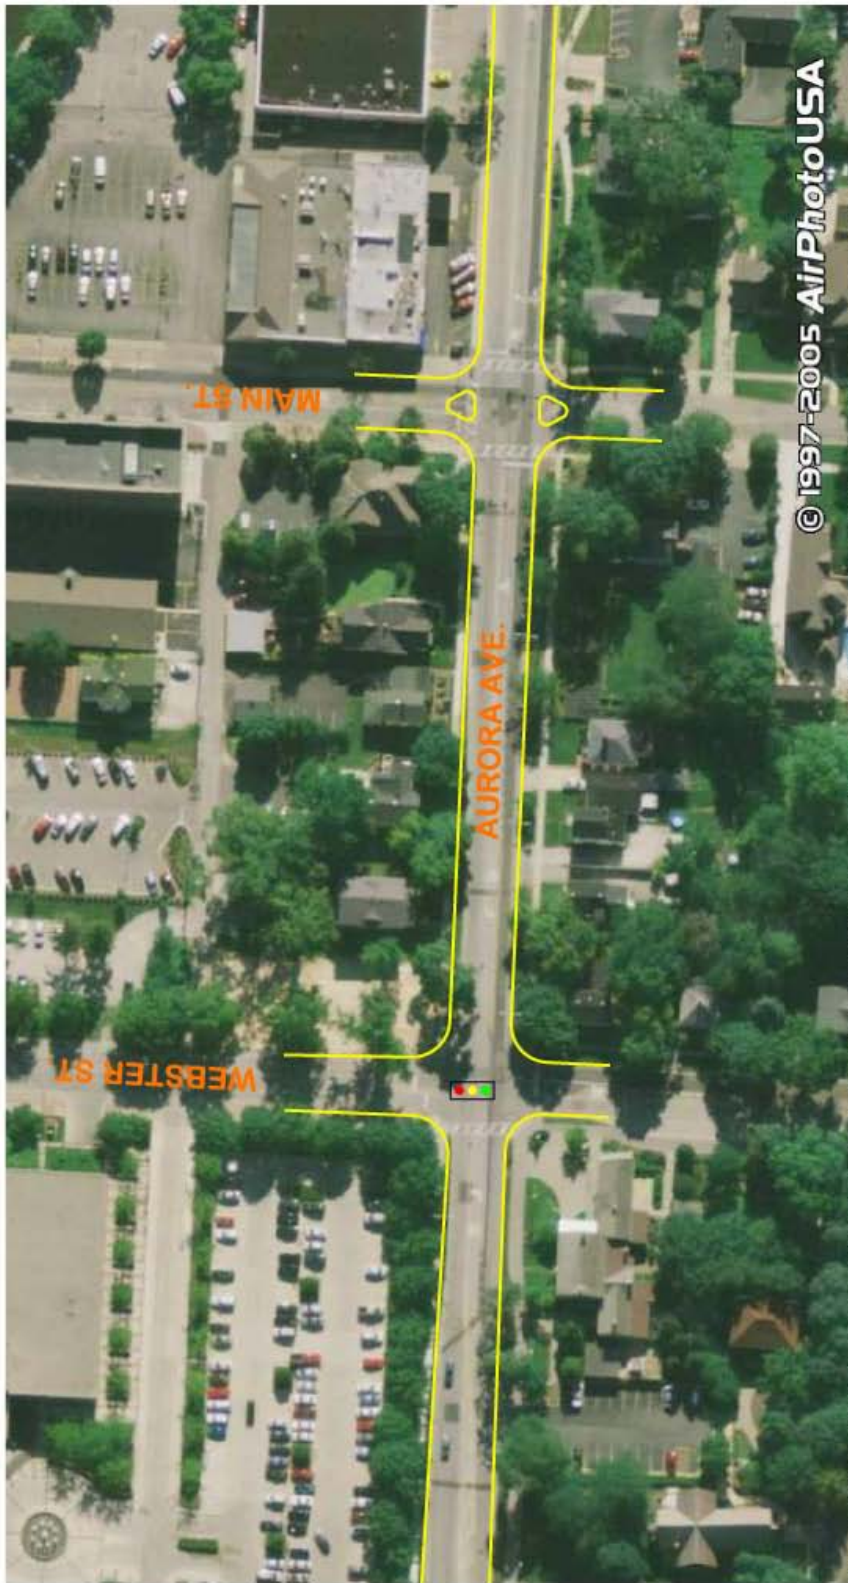

**ALTERNATIVE 2: INSTALL A TRAFFIC SIGNAL AT THE INTERSECTION OF AURORA AVENUE AND WEBSTER STREET AND REMOVE THE EXISTING TRAFFIC SIGNAL AT AURORA AVENUE AND MAIN STREET. CONVERT THE NORTH AND SOUTH APPROACHES OF AURORA AVENUE AND MAIN STREET TO RIGHT-IN/RIGHT-OUT ACCESS ONLY.**

EXHIBIT C

 VS Companies 7325 Jones Avenue Woodridge, IL 60517 630.724.9200 phone 630.724.9202 fax www.vsgo.com		PROJECT NO.: 08238 EXHIBIT DATE: 3-16-09 SCALE: N.T.S.	DESIGNED BY: JTR DRAWN BY: JTR CHECKED BY: MJR PROJECT MANAGER: MJR	SOUTH DOWNTOWN TRAFFIC MANAGEMENT STUDY NAPERVILLE ILLINOIS	DESIGN ALTERNATIVE 2	DRAWING NO.
<b>REVISIONS</b>		PROJECT NO.: 08238 EXHIBIT DATE: 3-16-09 SCALE: N.T.S.				
NO.	DATE	DESCRIPTION				

THIS DOCUMENT IS THE PROPERTY OF VS COMPANIES AND NO PART HEREOF SHALL BE USED EXCEPT FOR THE SPECIFIC PROJECT WITHOUT THE WRITTEN CONSENT OF VS COMPANIES. PROJECT NO. - DRAWING TITLE: 08238 EXHIBIT 2 SOUTH DOWNTOWN TRAFFIC MANAGEMENT STUDY NAPERVILLE ILLINOIS

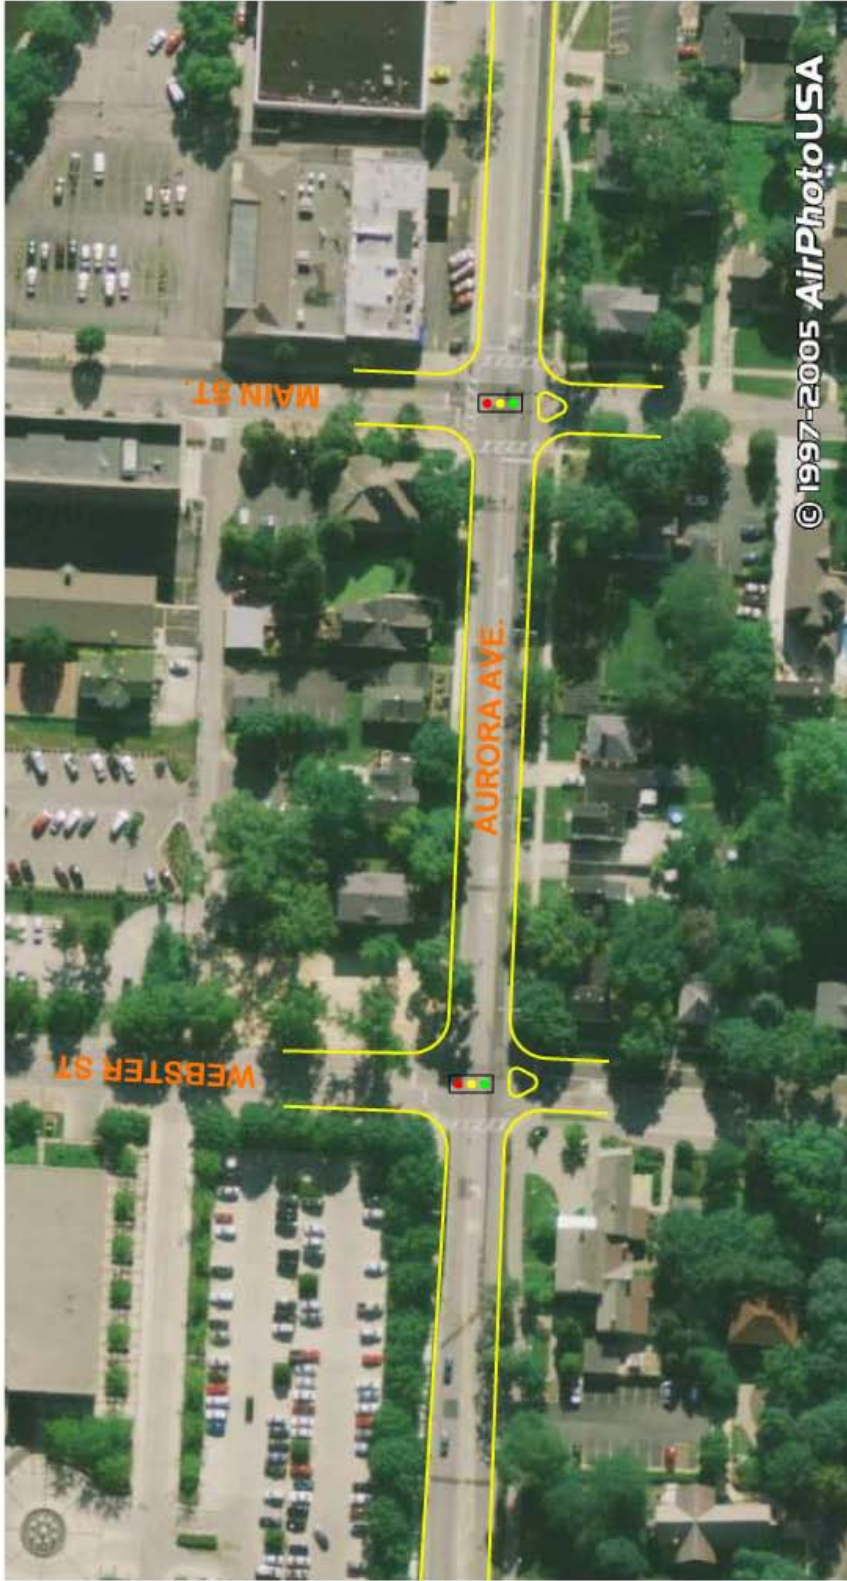


EXHIBIT D

**ALTERNATIVE 3: INSTALL A TRAFFIC SIGNAL AT THE INTERSECTION OF AURORA AVENUE. CONVERT ONLY THE SOUTH APPROACH OF BOTH AURORA AVENUE AT MAIN STREET AND AT WEBSTER STREET TO RIGHT-IN/RIGHT-OUT ACCESS ONLY.**

 VS Companies 7325 Jones Avenue Woodridge, IL 60517 630.724.9200 phone 630.724.9202 fax www.vsgo.com		PROJECT NO.: 00238 EXHIBIT DATE: 3-16-09 SCALE: N.T.S.	DESIGNED BY: JTR DRAWN BY: JTR CHECKED BY: M.J.R. PROJECT MANAGER: M.J.R.	SOUTH DOWNTOWN TRAFFIC MANAGEMENT STUDY NAPERVILLE ILLINOIS	DESIGN ALTERNATIVE 3	DRAWING NO.															
REVISIONS <table border="1"> <thead> <tr> <th>NO.</th> <th>DATE</th> <th>DESCRIPTION</th> </tr> </thead> <tbody> <tr><td> </td><td> </td><td> </td></tr> <tr><td> </td><td> </td><td> </td></tr> <tr><td> </td><td> </td><td> </td></tr> <tr><td> </td><td> </td><td> </td></tr> </tbody> </table>		NO.	DATE	DESCRIPTION													**THIS DOCUMENT IS THE PROPERTY OF VS COMPANIES AND NO PART THEREOF SHALL BE USED EXCEPT FOR THE SPECIFIC PROJECT WITHOUT THE WRITTEN CONSENT OF VS COMPANIES.**				
NO.	DATE	DESCRIPTION																			

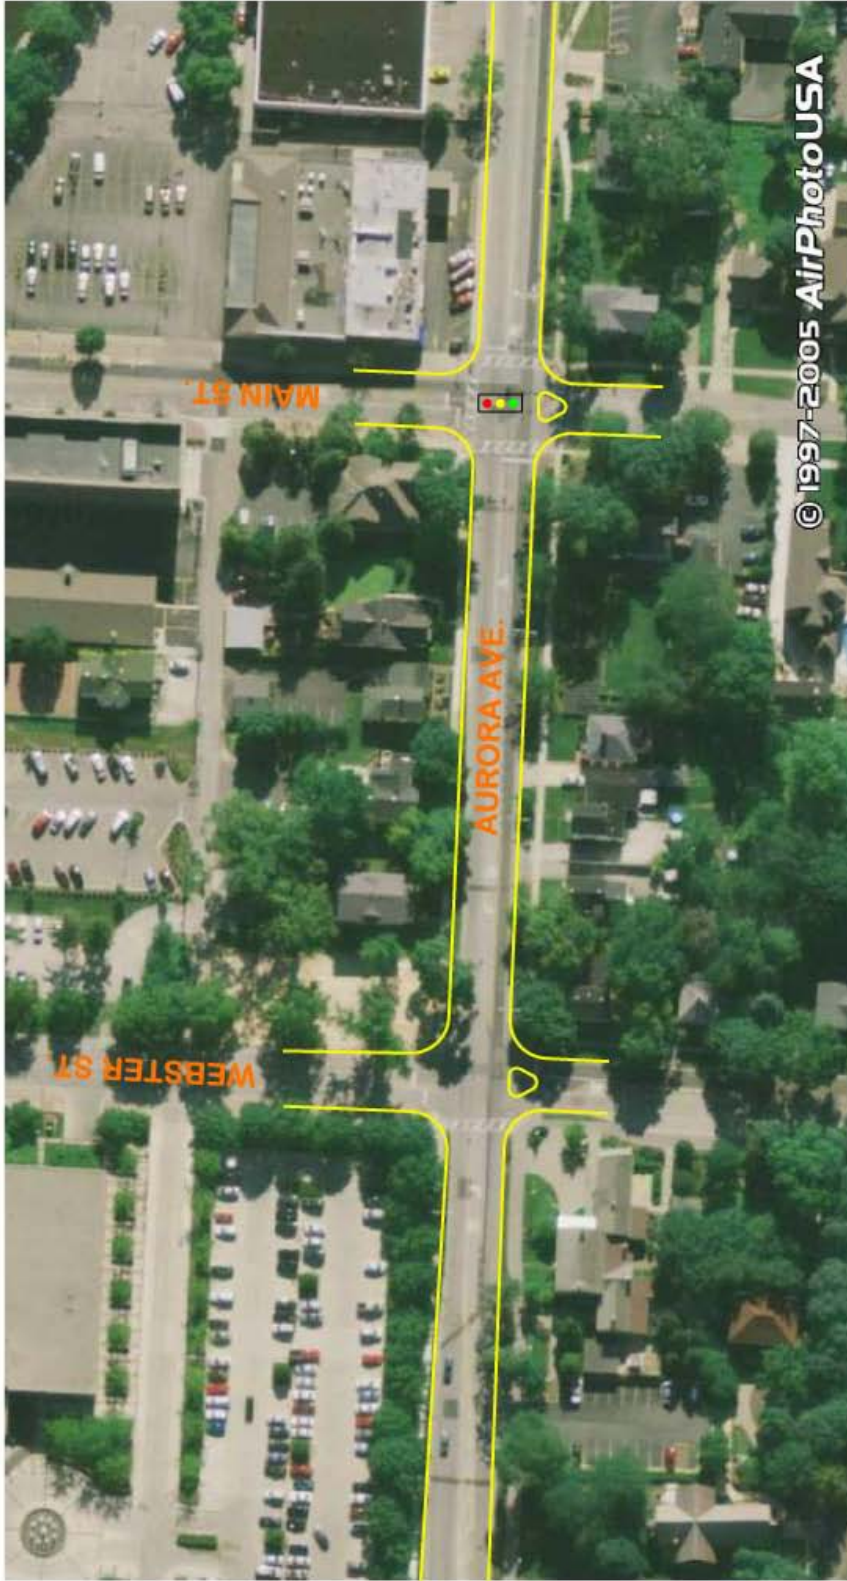


EXHIBIT E

**ALTERNATIVE 4: CONVERT ONLY THE SOUTH APPROACH OF BOTH AURORA AVENUE AT MAIN STREET AND AT WEBSTER STREET TO RIGHT-IN/RIGHT-OUT ACCESS.**

 VS Companies 7325 Jones Avenue Woodridge, IL 60517 630.724.9200 phone 630.724.9202 fax www.vsgo.com		PROJECT NO. 08238 EXHIBIT DATE 3-16-09 SCALE N.T.S. PROJECT MANAGER M.J.R.		SOUTH DOWNTOWN TRAFFIC MANAGEMENT STUDY NAPERVILLE ILLINOIS		DESIGN ALTERNATIVE 4																			
REVISIONS <table border="1"> <thead> <tr> <th>NO.</th> <th>DATE</th> <th>DESCRIPTION</th> </tr> </thead> <tbody> <tr><td> </td><td> </td><td> </td></tr> <tr><td> </td><td> </td><td> </td></tr> <tr><td> </td><td> </td><td> </td></tr> <tr><td> </td><td> </td><td> </td></tr> <tr><td> </td><td> </td><td> </td></tr> </tbody> </table>		NO.	DATE	DESCRIPTION																PROJECT NO. 08238 EXHIBIT DATE 3-16-09 SCALE N.T.S. PROJECT MANAGER M.J.R.		SOUTH DOWNTOWN TRAFFIC MANAGEMENT STUDY NAPERVILLE ILLINOIS		DESIGN ALTERNATIVE 4	
NO.	DATE	DESCRIPTION																							