


PLAN	NO.	NOTE BOOK	SURVEYED	PLOTTED	ALIGNMENT CHECKED	GRADE CHECKED	CADD FILE NAME	DATE	BY

PROFILE	NO.	NOTE BOOK	SURVEYED	PLOTTED	GRADES CHECKED	STRUCTURE NOTATIONS CHECKED	DATE	BY

MATCH LINE STA 119+00.0
SEE ABOVE

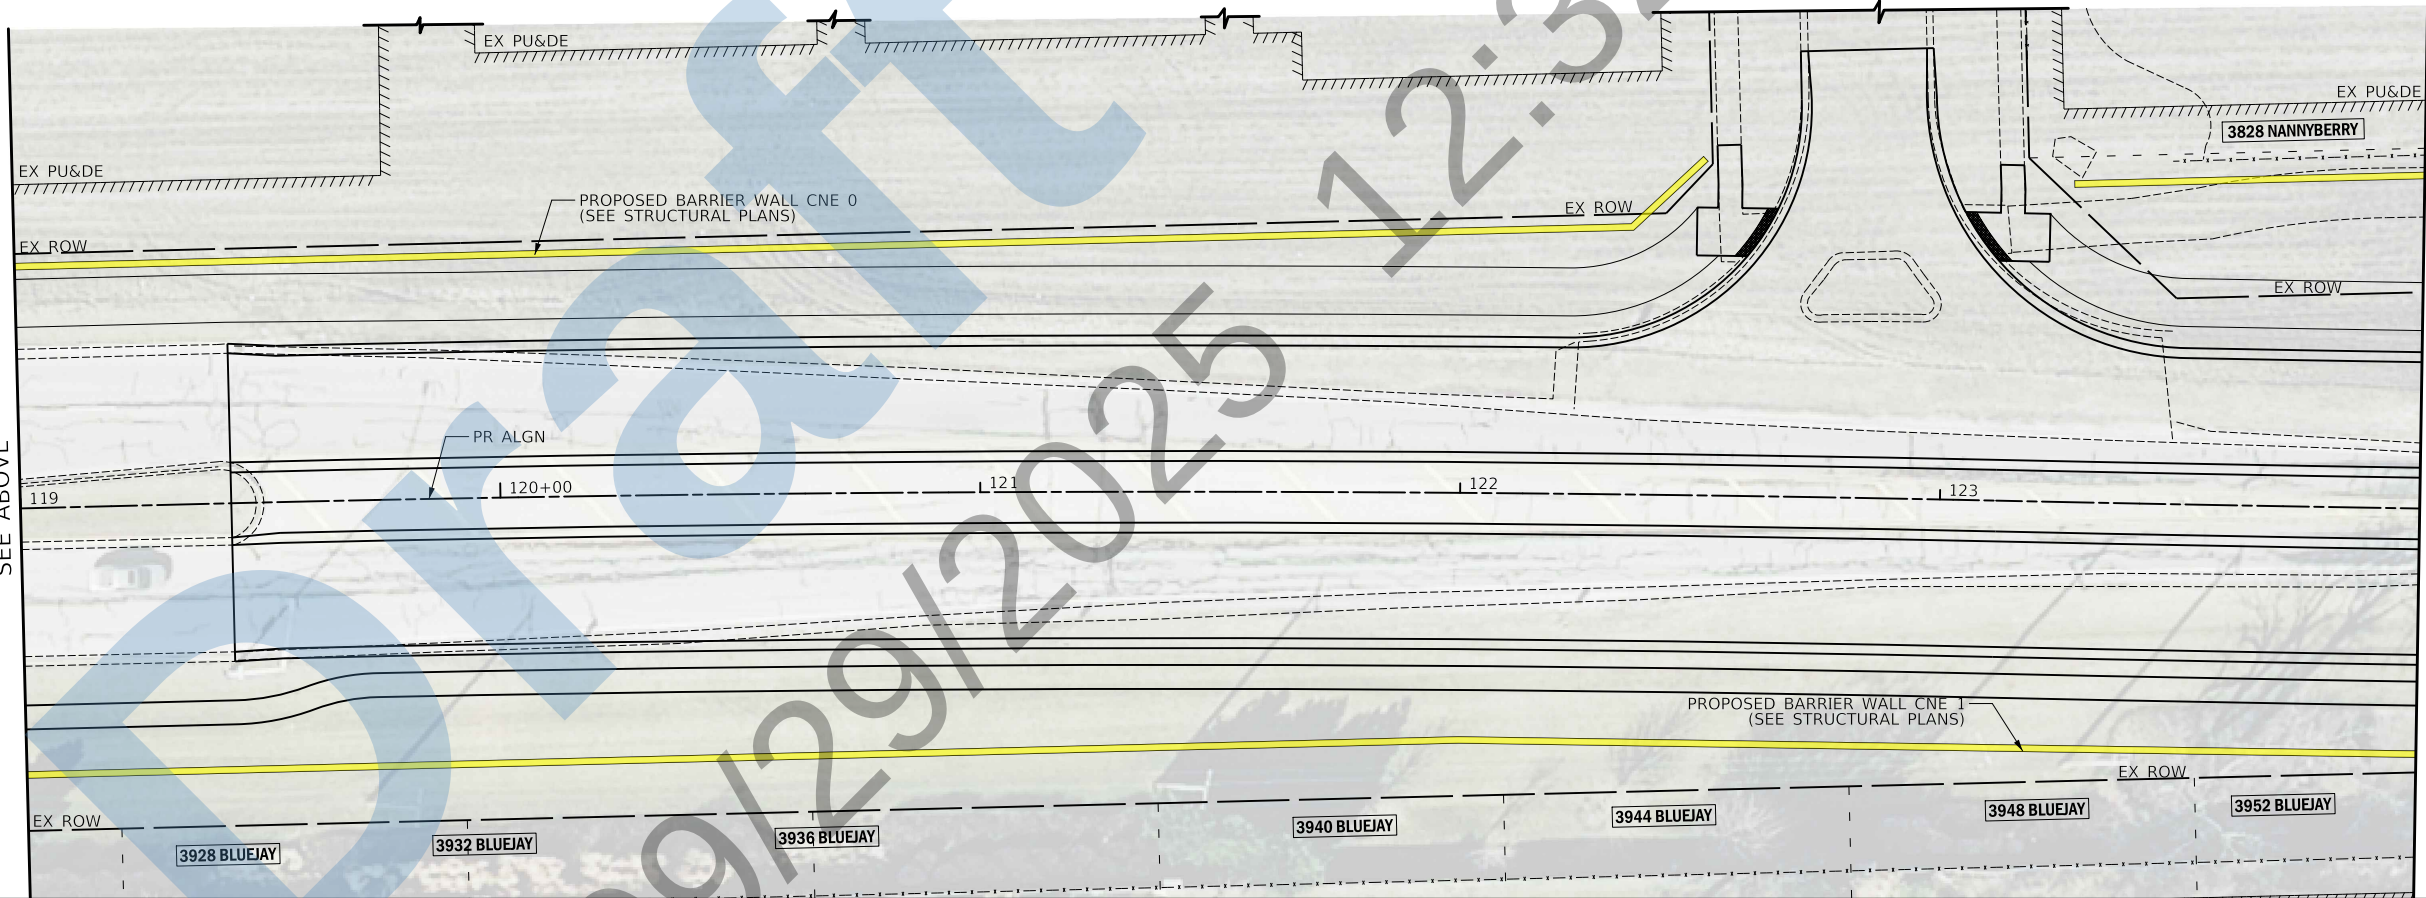

MATCH LINE STA 124+00.0
SEE SHEET NO 2

248TH AVENUE


MATCH LINE STA 119+00.0
SEE BELOW



Two Pierce Place, Suite 1400
Itasca, Illinois 60143
Tel: 630.773.3900 Fax: 630.773.3975
www.civiltechinc.com

DESIGNED -	JRR	REVISED -	
DRAWN -	JRR	REVISED -	
CHECKED -	KRK	REVISED -	
DATE -	9/15/2025	REVISED -	

STATE OF ILLINOIS
DEPARTMENT OF TRANSPORTATION

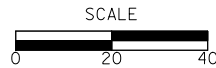

248TH AVENUE
WALL EXHIBIT


SHEET NO. 1 OF 8 SHEETS STA. 115+45.4 TO STA. 124+00.0

F.A.U. RTE.	SECTION	COUNTY	TOTAL SHEETS	SHEET NO.
1229/3707	19-00173-00-PV	WILL	8	1
CONTRACT NO. XXXXX				
FED. ROAD DIST. NO. 1 ILLINOIS FED. AID PROJECT				

PLAN	SURVEYED	DATE
NOTE BOOK	ALIGNED	BY
NO.	CHECKED	
	CADD FILE NAME	

PROFILE	SURVEYED	DATE
NOTE BOOK	GRADES	BY
NO.	NOTATIONS	
	CHKD	

MATCH LINE STA 124+00.0
SEE SHEET NO 1

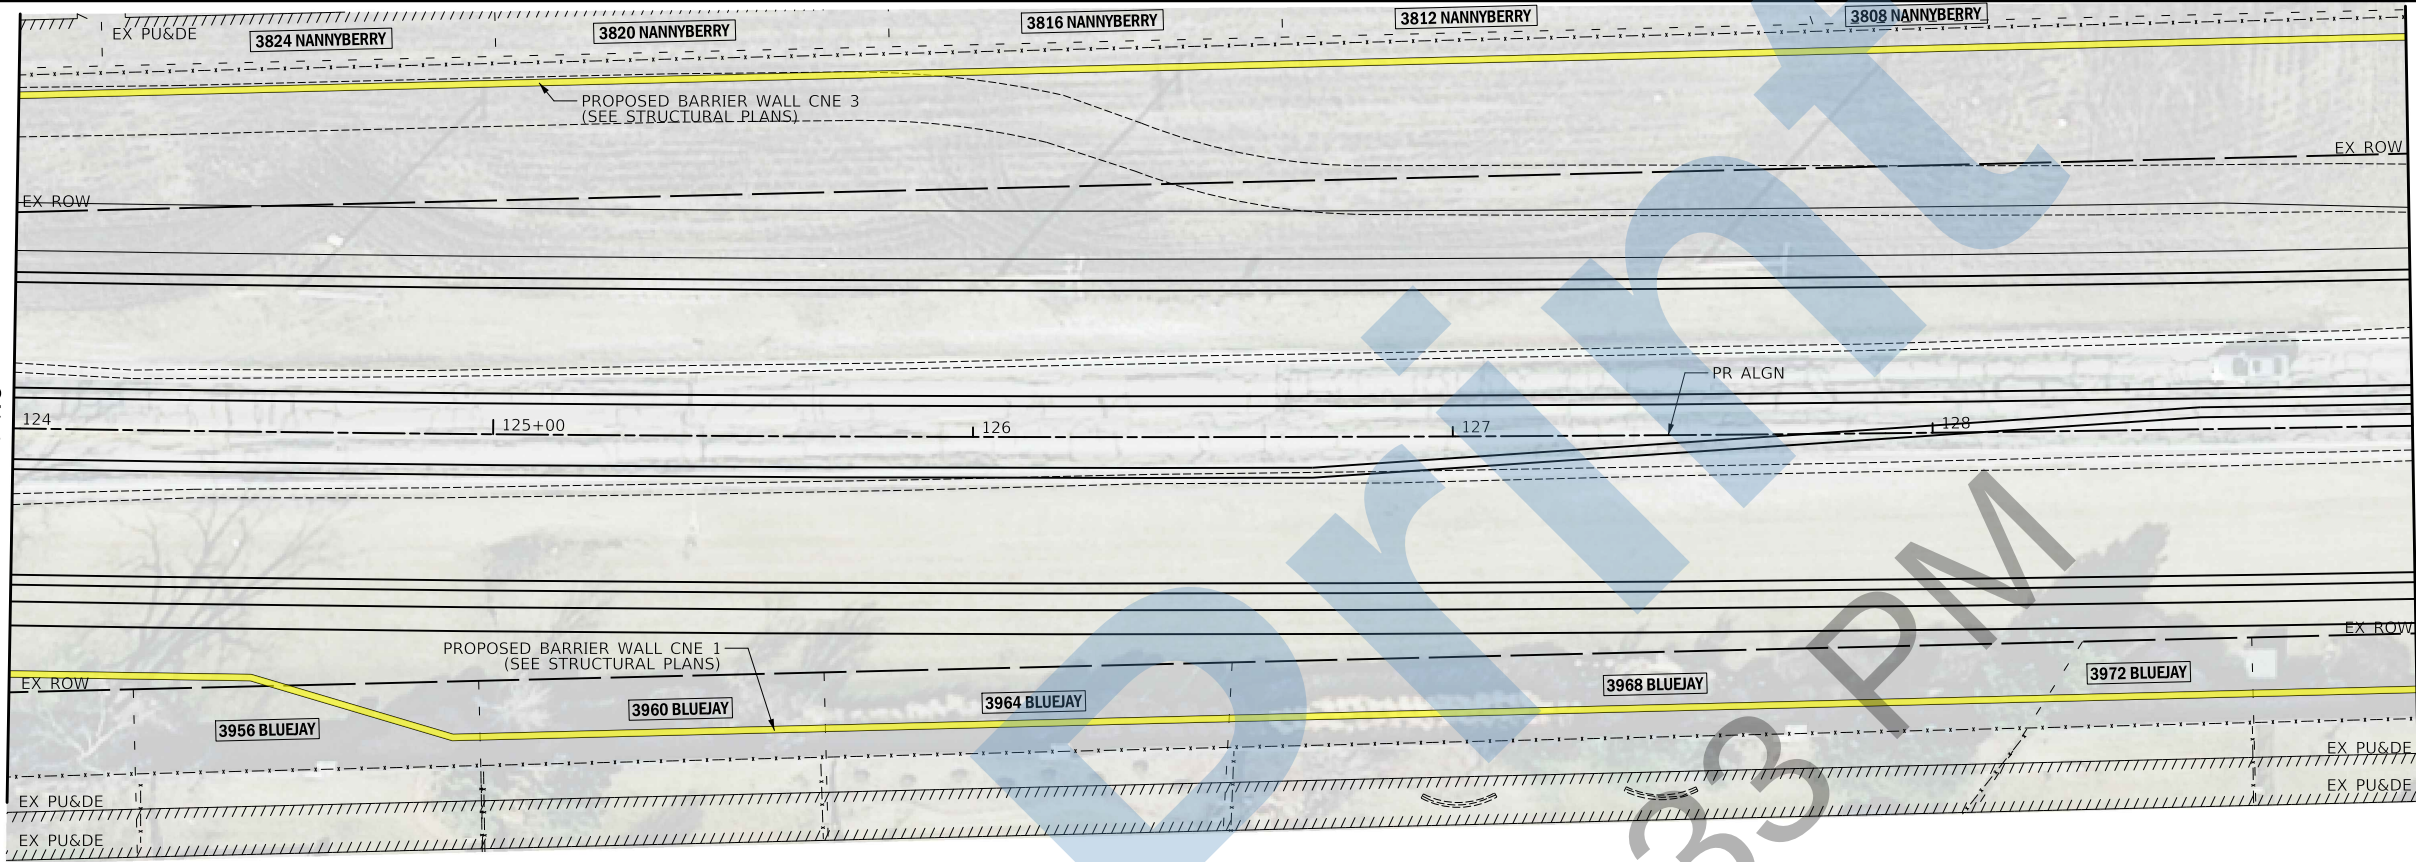

MATCH LINE STA 129+00.0
SEE BELOW

MATCH LINE STA 129+00.0
SEE ABOVE



MATCH LINE STA 134+00.0
SEE SHEET NO 3



Two Pierce Place, Suite 1400
Itasca, Illinois 60143
Tel: 630.773.3900 Fax: 630.773.3975
www.civiltechinc.com

DESIGNED -	JRR	REVISED -
DRAWN -	JRR	REVISED -
CHECKED -	KRK	REVISED -
DATE -	9/15/2025	REVISED -

STATE OF ILLINOIS
DEPARTMENT OF TRANSPORTATION



248TH AVENUE
WALL EXHIBIT

SHEET NO. 2 OF 8 SHEETS STA. 124+00.0 TO STA. 134+00.0

F.A.U. RTE.	SECTION	COUNTY	TOTAL SHEETS	SHEET NO.
1229/3707	19-00173-00-PV	WILL	8	2
CONTRACT NO. XXXXX				
FED. ROAD DIST. NO. 1 ILLINOIS FED. AID PROJECT				


PROFILE	SURVEYED _____	BY _____	DATE _____
	PIOTTED _____		
NOTE BOOK	GRADES CHECKED _____		
NO. _____	B.M. NOTED _____		
	STRUCTURE NOTATIONS CH'KD _____		




PLAN	SURVEYED	DATE
NOTE BOOK NO.	BY	
ALIGNED		
CHECKED		
FILE NAME		

PROFILE	SURVEYED	DATE
NOTE BOOK NO.	BY	
GRADES		
CHECKED		
STRUCTURE NOTATIONS		

MATCH LINE STA 139+00.0
SEE SHEET NO 3

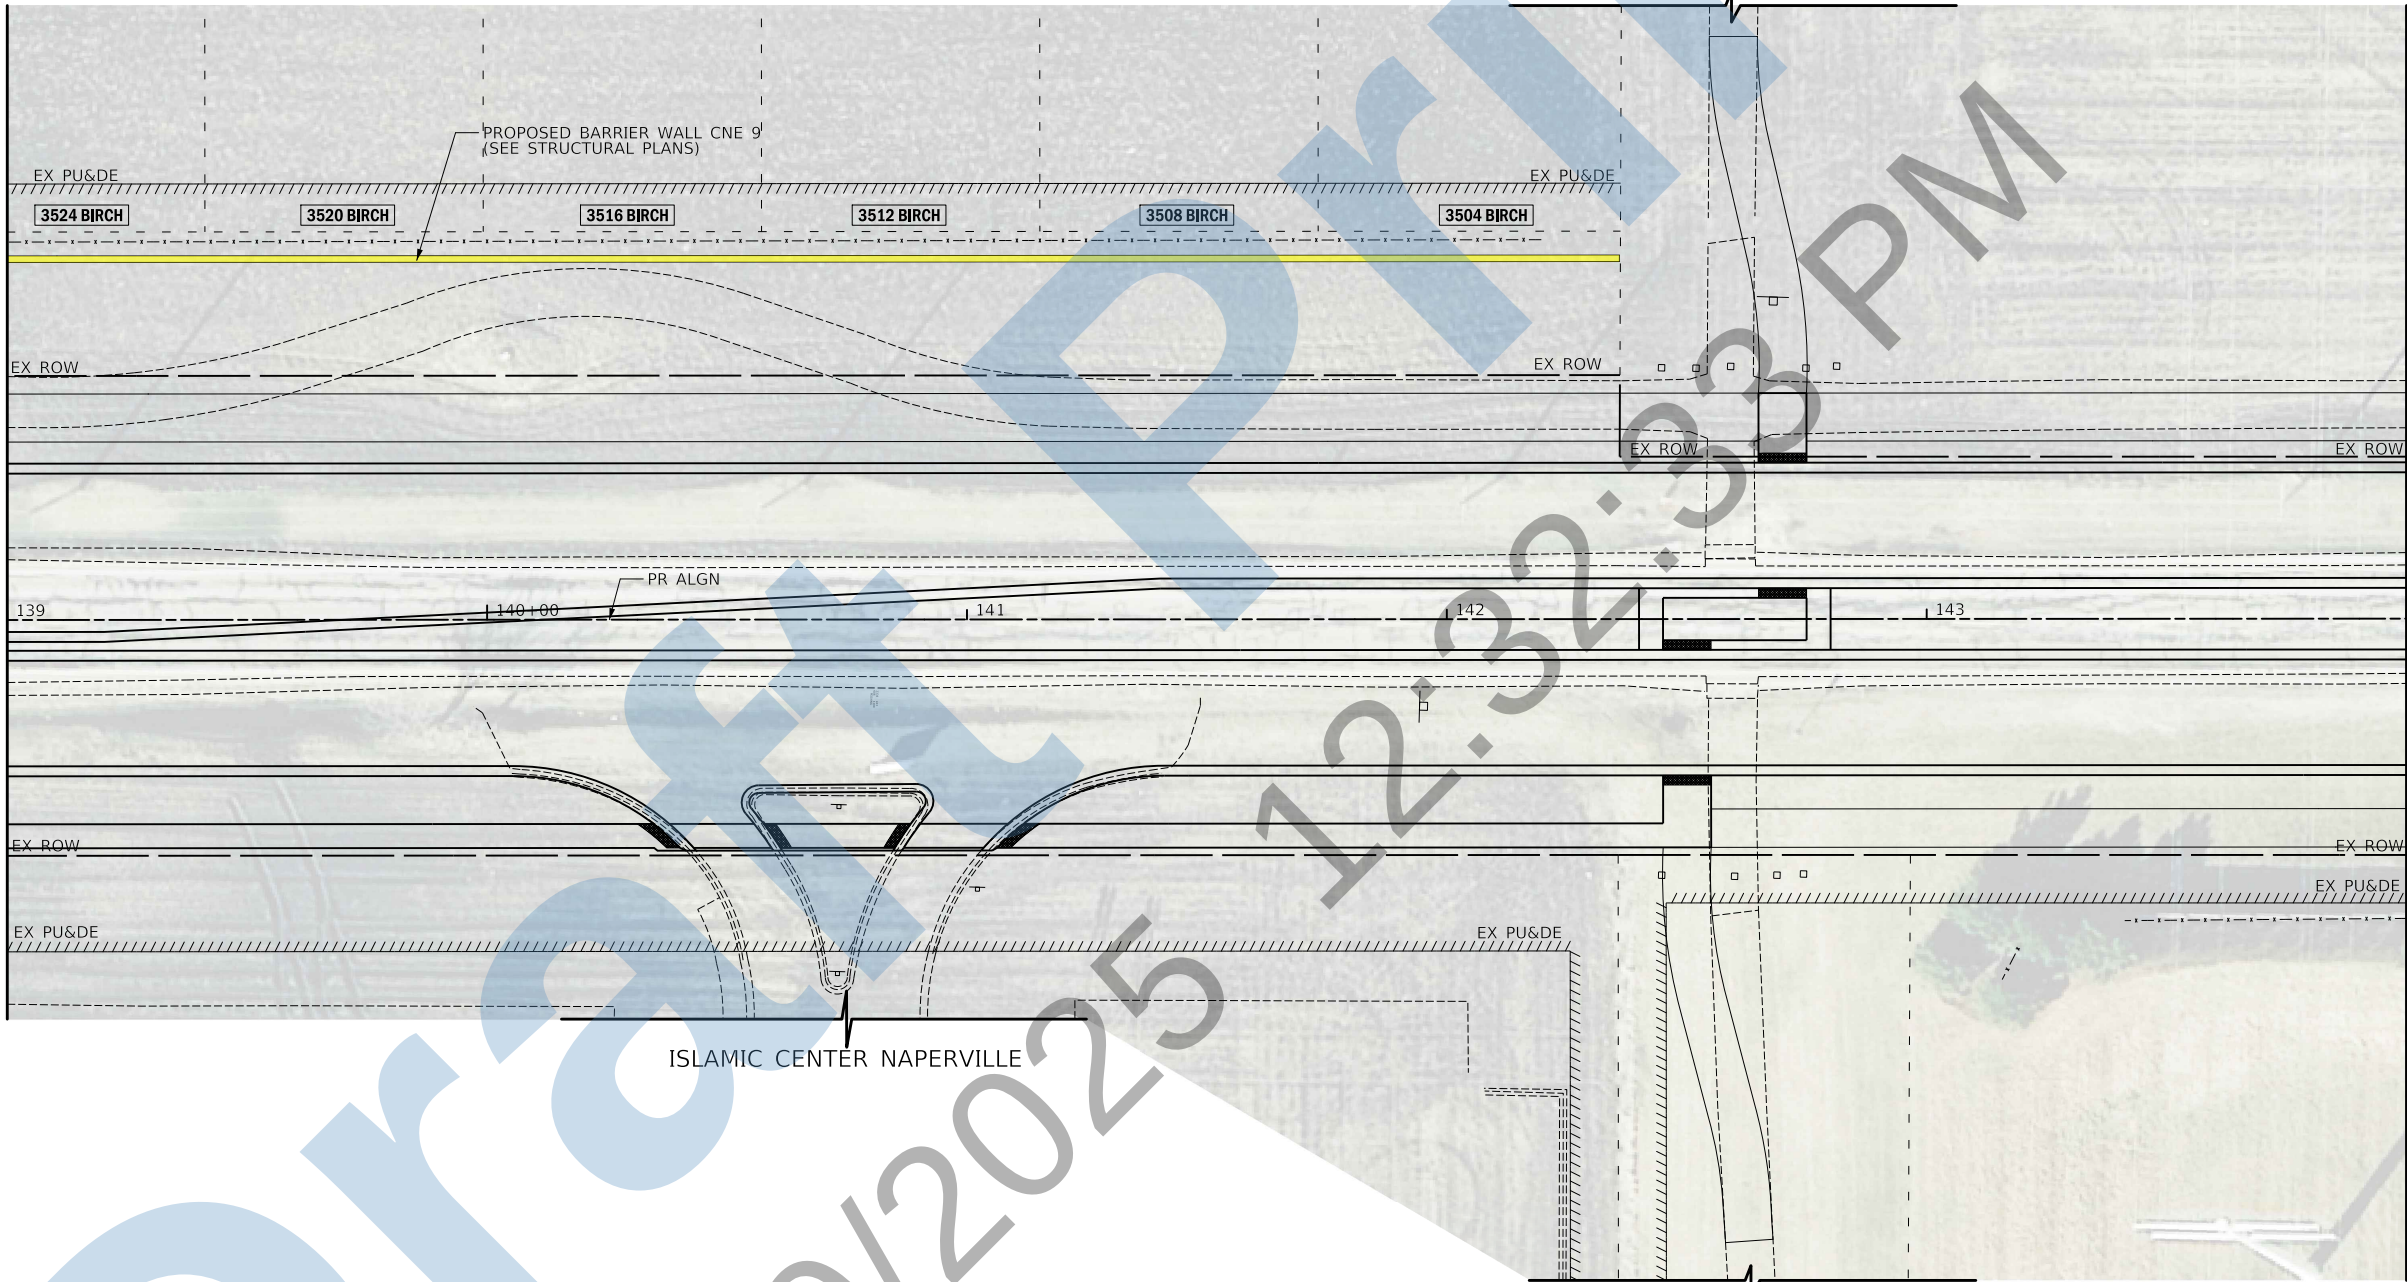

MATCH LINE STA 144+00.0
SEE SHEET NO 5

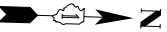

Two Pierce Place, Suite 1400
Itasca, Illinois 60143
Tel: 630.773.3900 Fax: 630.773.3975
www.civiltechinc.com

DESIGNED - JRR	REVISED -
DRAWN - JRR	REVISED -
CHECKED - KRK	REVISED -
DATE - 9/15/2025	REVISED -

STATE OF ILLINOIS
DEPARTMENT OF TRANSPORTATION



248TH AVENUE
WALL EXHIBIT

SHEET NO. 4 OF 8 SHEETS STA. 139+00.0 TO STA. 144+00.0


F.A.U. RTE.	SECTION	COUNTY	TOTAL SHEETS	SHEET NO.
1229/3707	19-00173-00-PV	WILL	8	4
CONTRACT NO. XXXXX				
FED. ROAD DIST. NO. 1 ILLINOIS FED. AID PROJECT				

248TH AVENUE

PLAN	SURVEYED	BY	DATE
NOTE BOOK NO.	PLOTTED		
	ALIGNMENT CHECKED		
	STRUCTURE NOTATIONS CHECKED		
	CADD FILE NAME		

PROFILE	SURVEYED	BY	DATE
NOTE BOOK NO.	PLOTTED		
	GRADES CHECKED		
	STRUCTURE NOTATIONS CHECKED		

MATCH LINE STA 144+00.0
SEE SHEET NO 4

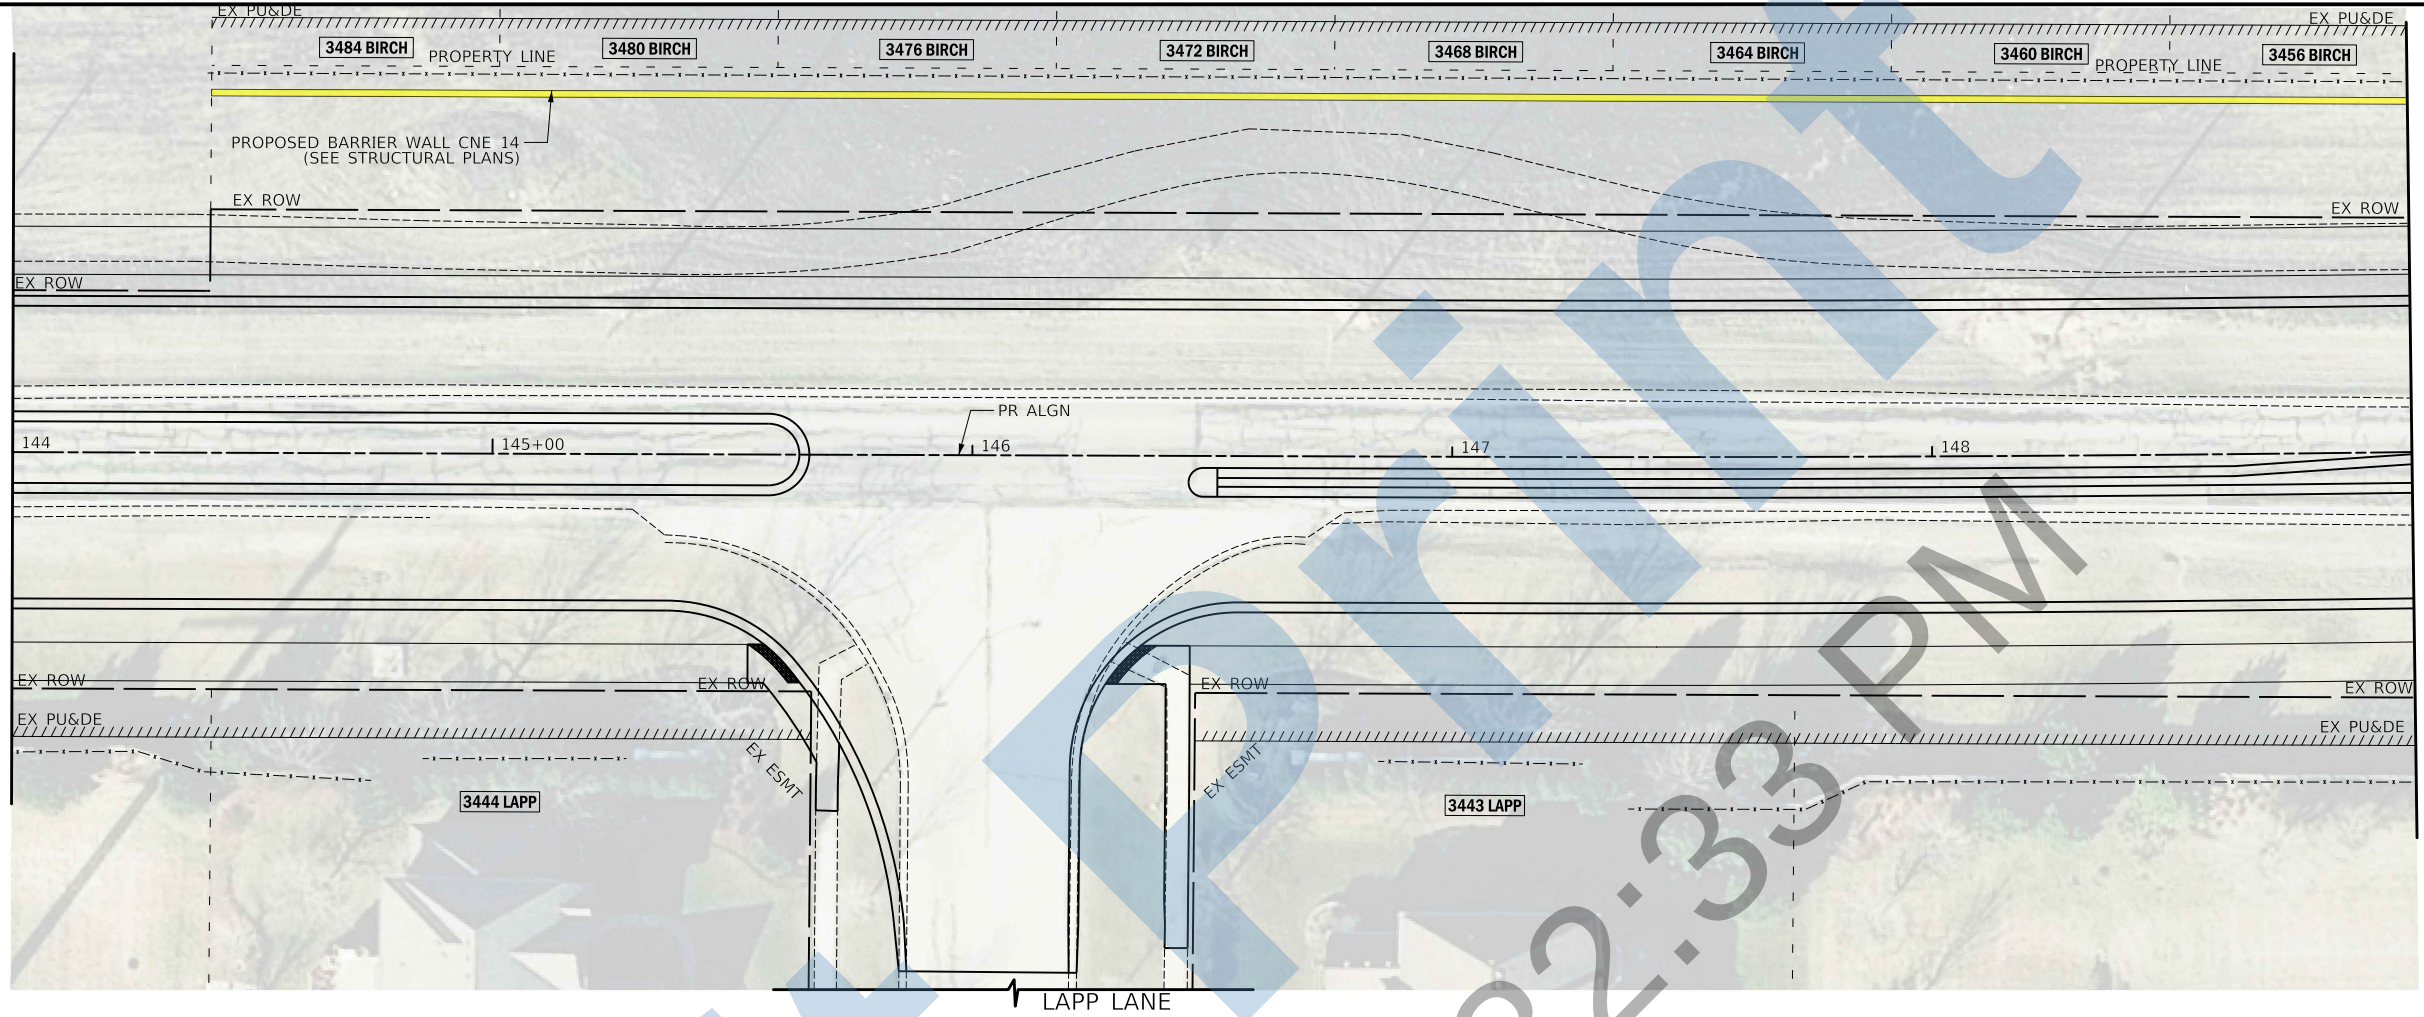

MATCH LINE STA 149+00.0
SEE BELOW

MATCH LINE STA 149+00.0
SEE ABOVE



MATCH LINE STA 154+00.0
SEE SHEET NO 6

248TH AVENUE



Two Pierce Place, Suite 1400
Itasca, Illinois 60143
Tel: 630.773.3900 Fax: 630.773.3975
www.civiltechinc.com

DESIGNED -	JRR	REVISED -	
DRAWN -	JRR	REVISED -	
CHECKED -	KRK	REVISED -	
DATE -	9/15/2025	REVISED -	

STATE OF ILLINOIS
DEPARTMENT OF TRANSPORTATION



248TH AVENUE
WALL EXHIBIT

SHEET NO. 5 OF 8 SHEETS STA. 144+00.0 TO STA. 154+00.0


F.A.U. RTE. 1229/3707	SECTION 19-00173-00-PV	COUNTY WILL	TOTAL SHEETS 8	SHEET NO. 5
CONTRACT NO. XXXXX				
FED. ROAD DIST. NO. 1 ILLINOIS FED. AID PROJECT				

PROFILE	SURVEYED _____	BY _____	DATE _____
	PLOTTED _____		
NOTE BOOK	GRADES CHECKED _____		
NO. _____	B.M. NOTED _____		
	STRUCTURE NOTATIONS CH'KD _____		



F.A.U. RTE.	SECTION	COUNTY	TOTAL SHEETS	SHEET NO.
1229/ 3707	19-00173-00-PV	WILL	8	6
		CONTRACT NO. XXXXX		
FED. ROAD DIST. NO. 1		ILLINOIS	FED. AID PROJECT	

PROFILE	SURVEYED _____	BY _____	DATE _____
	PLOTTED _____		
NOTE BOOK	GRADES CHECKED _____		
NO. _____	B.M. NOTED _____		
	STRUCTURE NOTATIONS CH'KD _____		

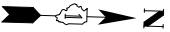

DESIGNED - JRR	REVISED -
DRAWN - JRR	REVISED -
CHECKED - KRK	REVISED -
DATE - 9/15/2025	REVISED -

SCALE



0 20 40


SHEET NO. 7 OF 8 SHEETS	STA. 159+00.0 TO STA. 164+00.0
-------------------------	--------------------------------

F.A.U. RTE.	SECTION	COUNTY	TOTAL SHEETS	SHEET NO.
1229/ 3707	19-00173-00-PV	WILL	8	7
		CONTRACT NO. XXXXX		
FED. ROAD DIST. NO. 1	ILLINOIS	FED. AID PROJECT		

PLAN	SURVEYED	PLOTTED	ALIGNMENT CHECKED	GRADE CHECKED	DATE
NOTE BOOK NO.					
CADD FILE NAME					

PROFILE	SURVEYED	PLOTTED	GRADES CHECKED	STRUCTURE NOTATIONS CHECKED	DATE
NOTE BOOK NO.					
CADD FILE NAME					

MATCH LINE STA 164+00.0
SEE SHEET NO 7

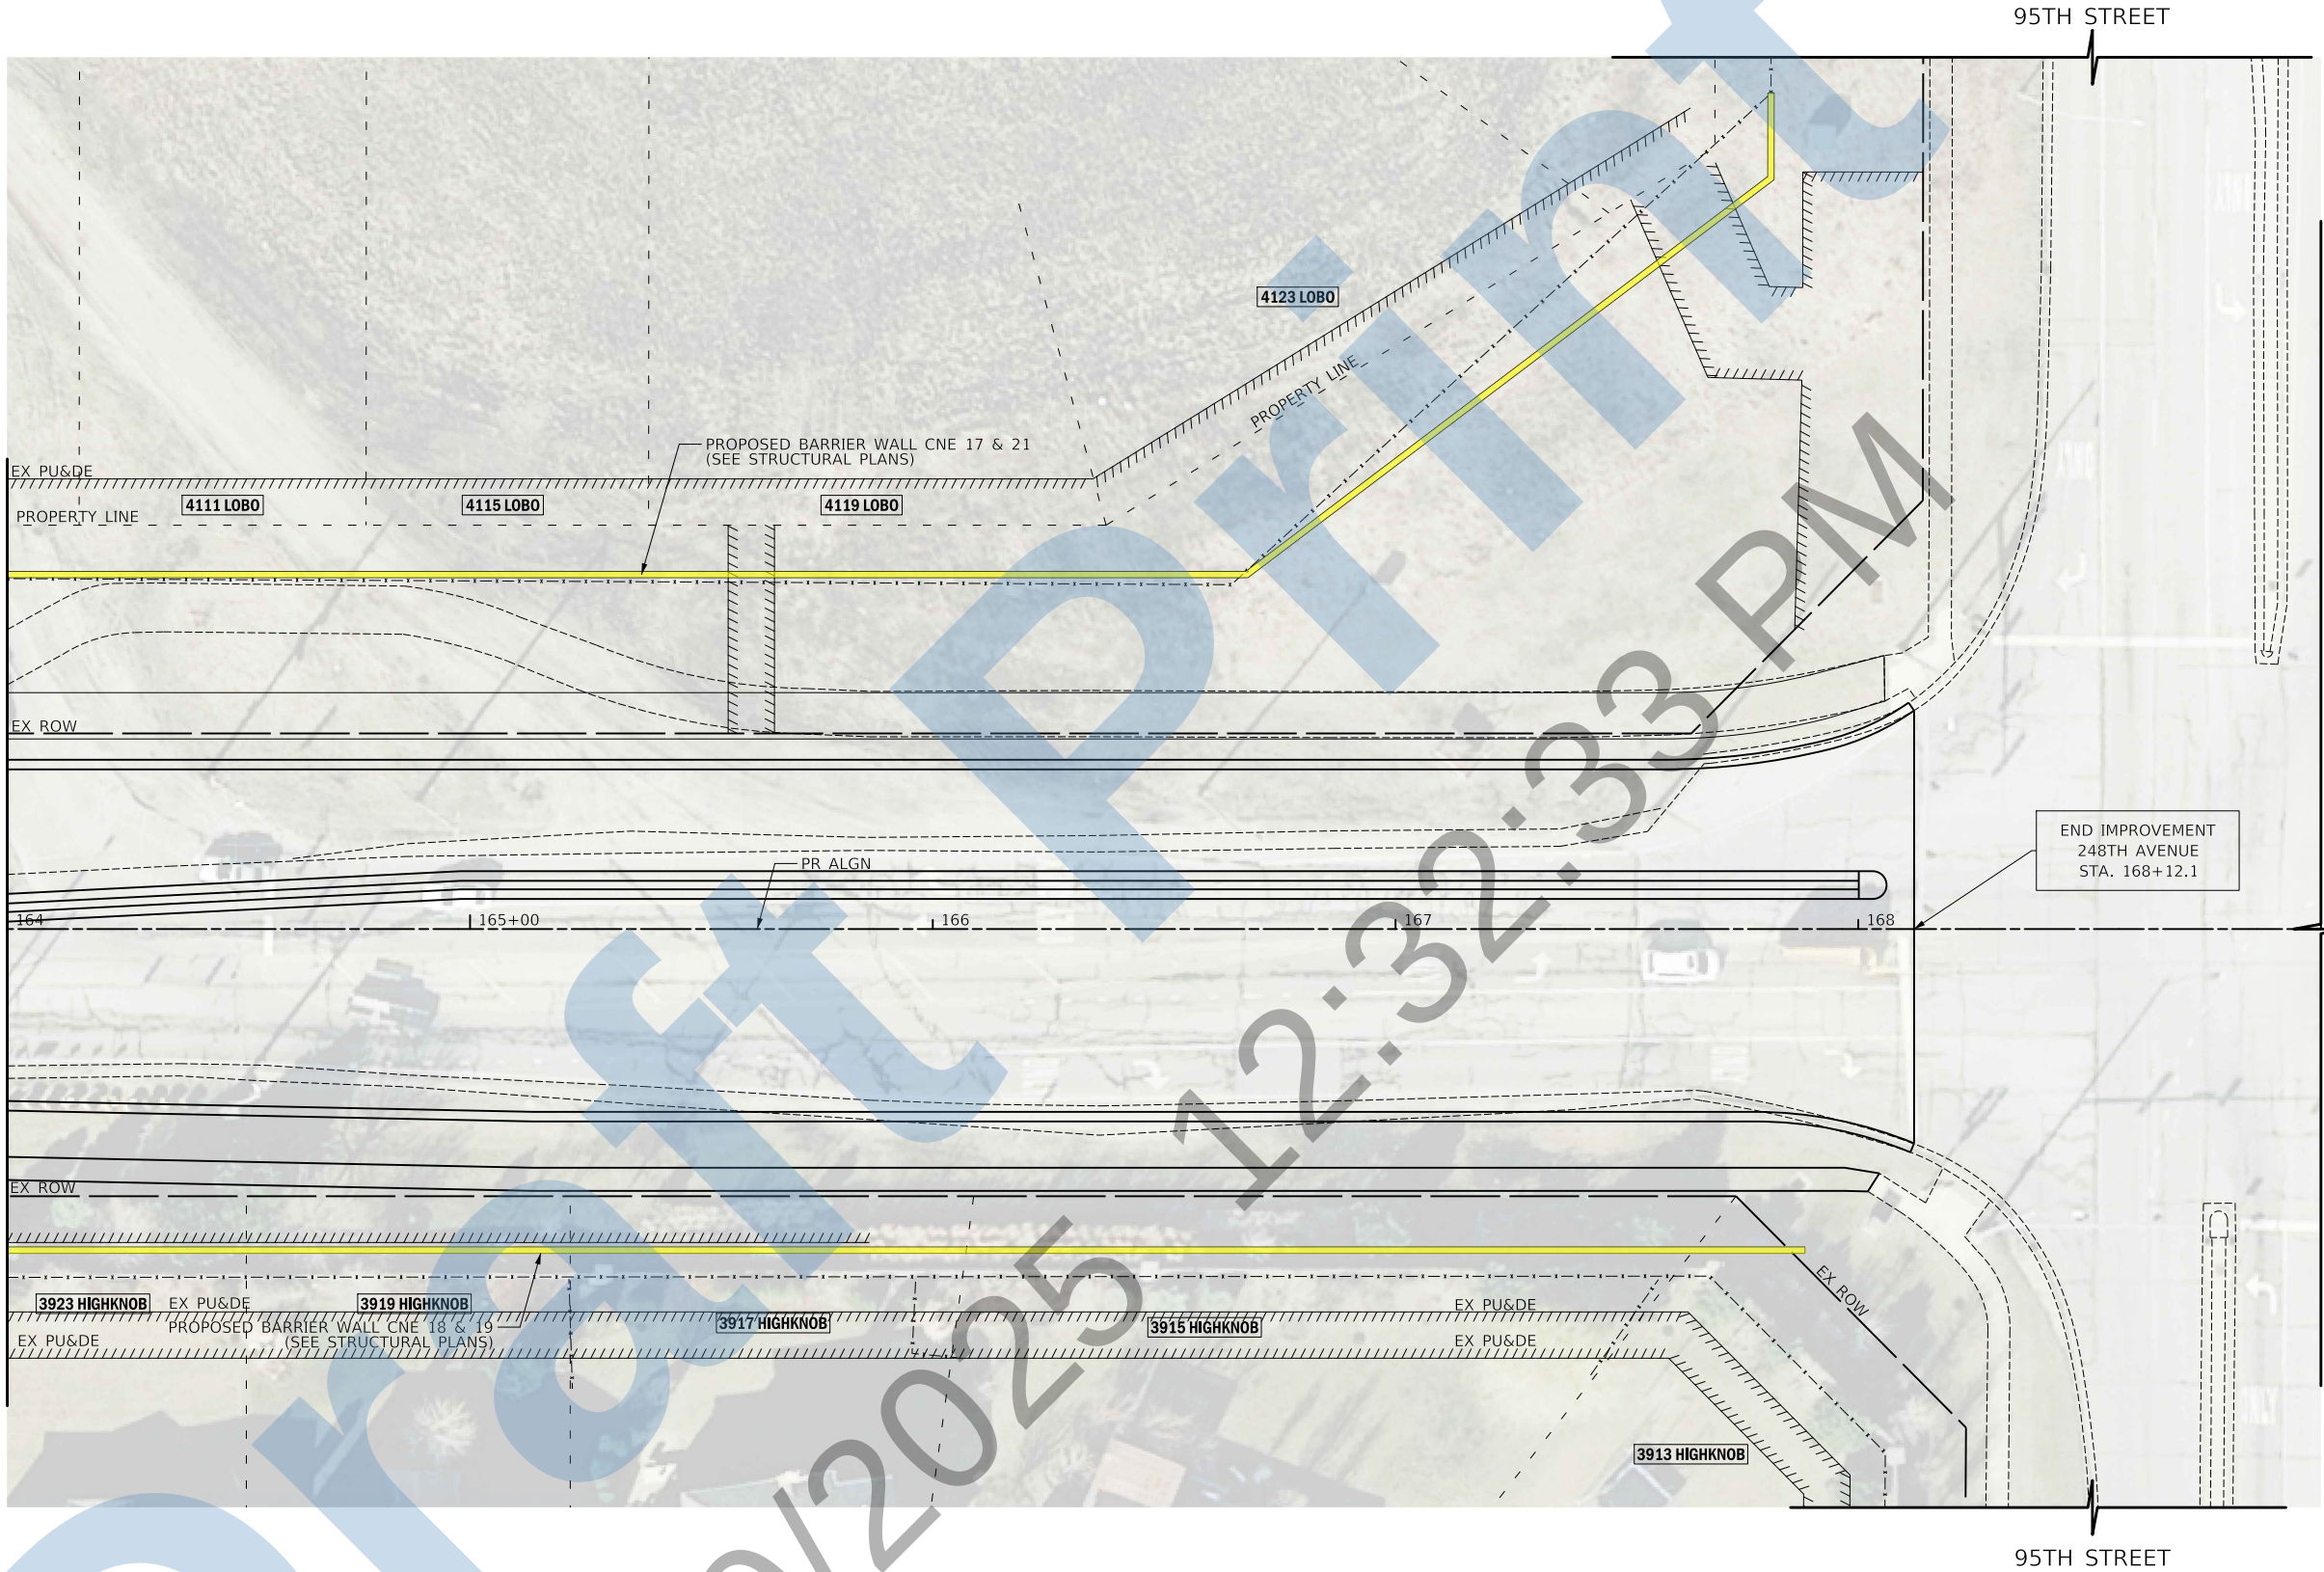

248TH AVENUE

95TH STREET

95TH STREET


248TH AVENUE



Two Pierce Place, Suite 1400
Itasca, Illinois 60143
Tel: 630.773.3900 Fax: 630.773.3975
www.civiltechinc.com

DESIGNED - JRR	REVISED -
DRAWN - JRR	REVISED -
CHECKED - KRK	REVISED -
DATE - 9/15/2025	REVISED -

STATE OF ILLINOIS
DEPARTMENT OF TRANSPORTATION

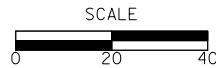

248TH AVENUE
WALL EXHIBIT

SHEET NO. 8 OF 8 SHEETS STA. 164+00.0 TO STA. 169+00.0

F.A.U. RTE.	SECTION	COUNTY	TOTAL SHEETS	SHEET NO.
1229/3707	19-00173-00-PV	WILL	8	8
CONTRACT NO. XXXXX				
FED. ROAD DIST. NO. 1 ILLINOIS FED. AID PROJECT				