




ELEVATION
LOOKING WEST

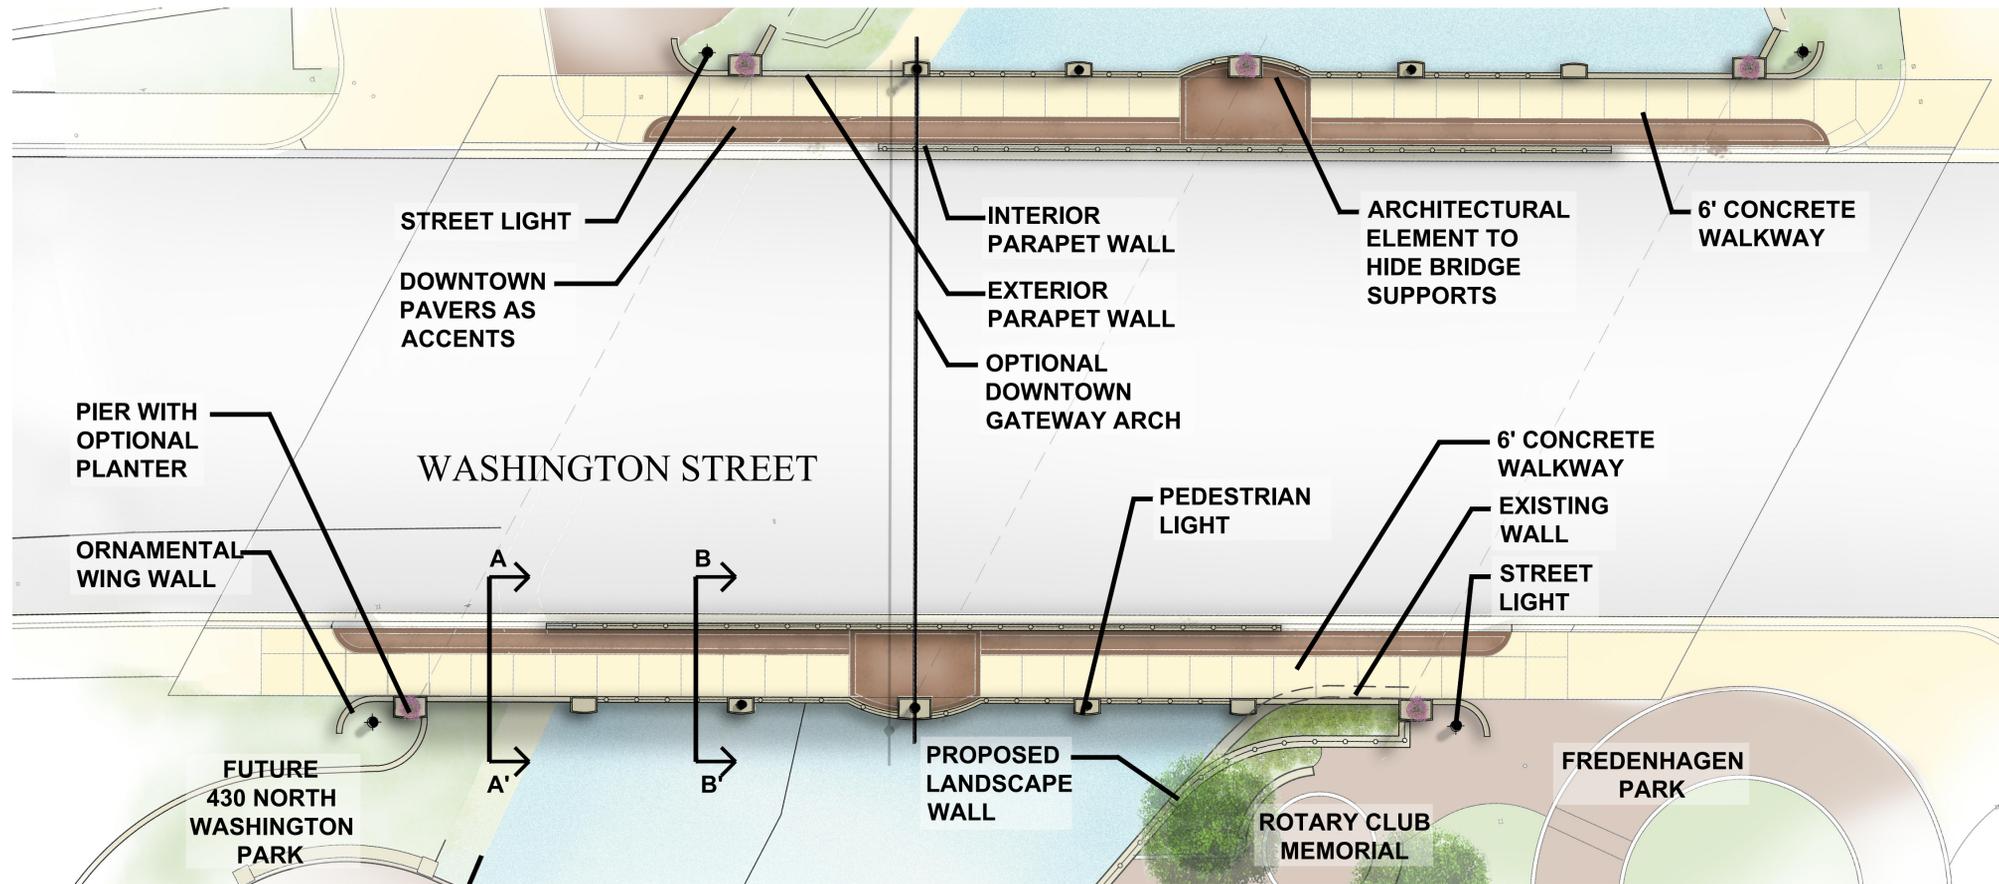


PLAN VIEW
SCALE: 1"=10'-0" NORTH

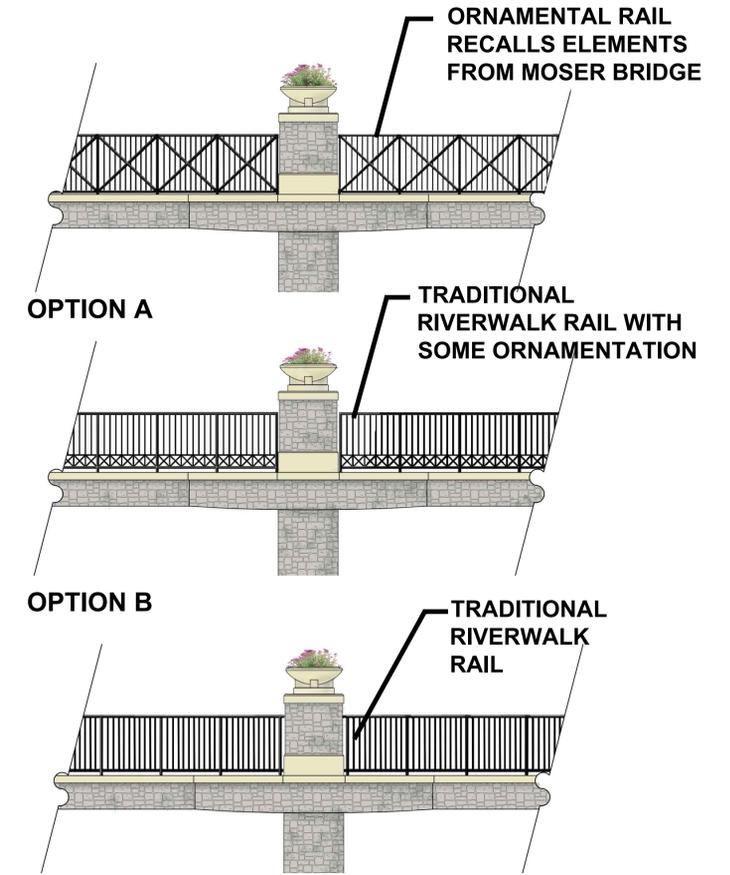

OPTION A
OPTION B
OPTION C
ORNAMENTAL RAILING OPTIONS
SCALE: NTS

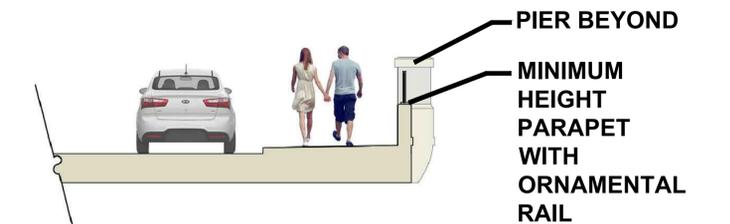

SECTION AA'
SCALE: NTS

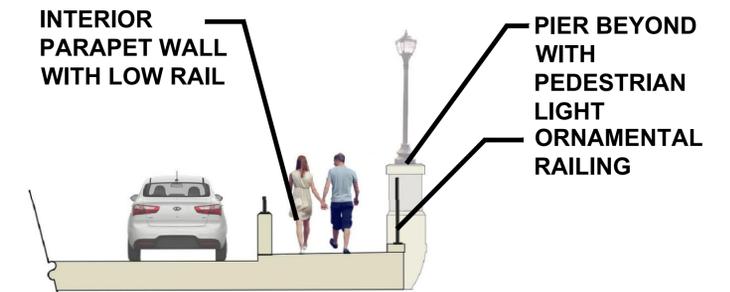

SECTION BB'
SCALE: NTS