


NORTH AURORA ROADWAY WIDENING

FRONTENAC ROAD TO FAIRWAY DRIVE PROPOSED TYPICAL SECTION

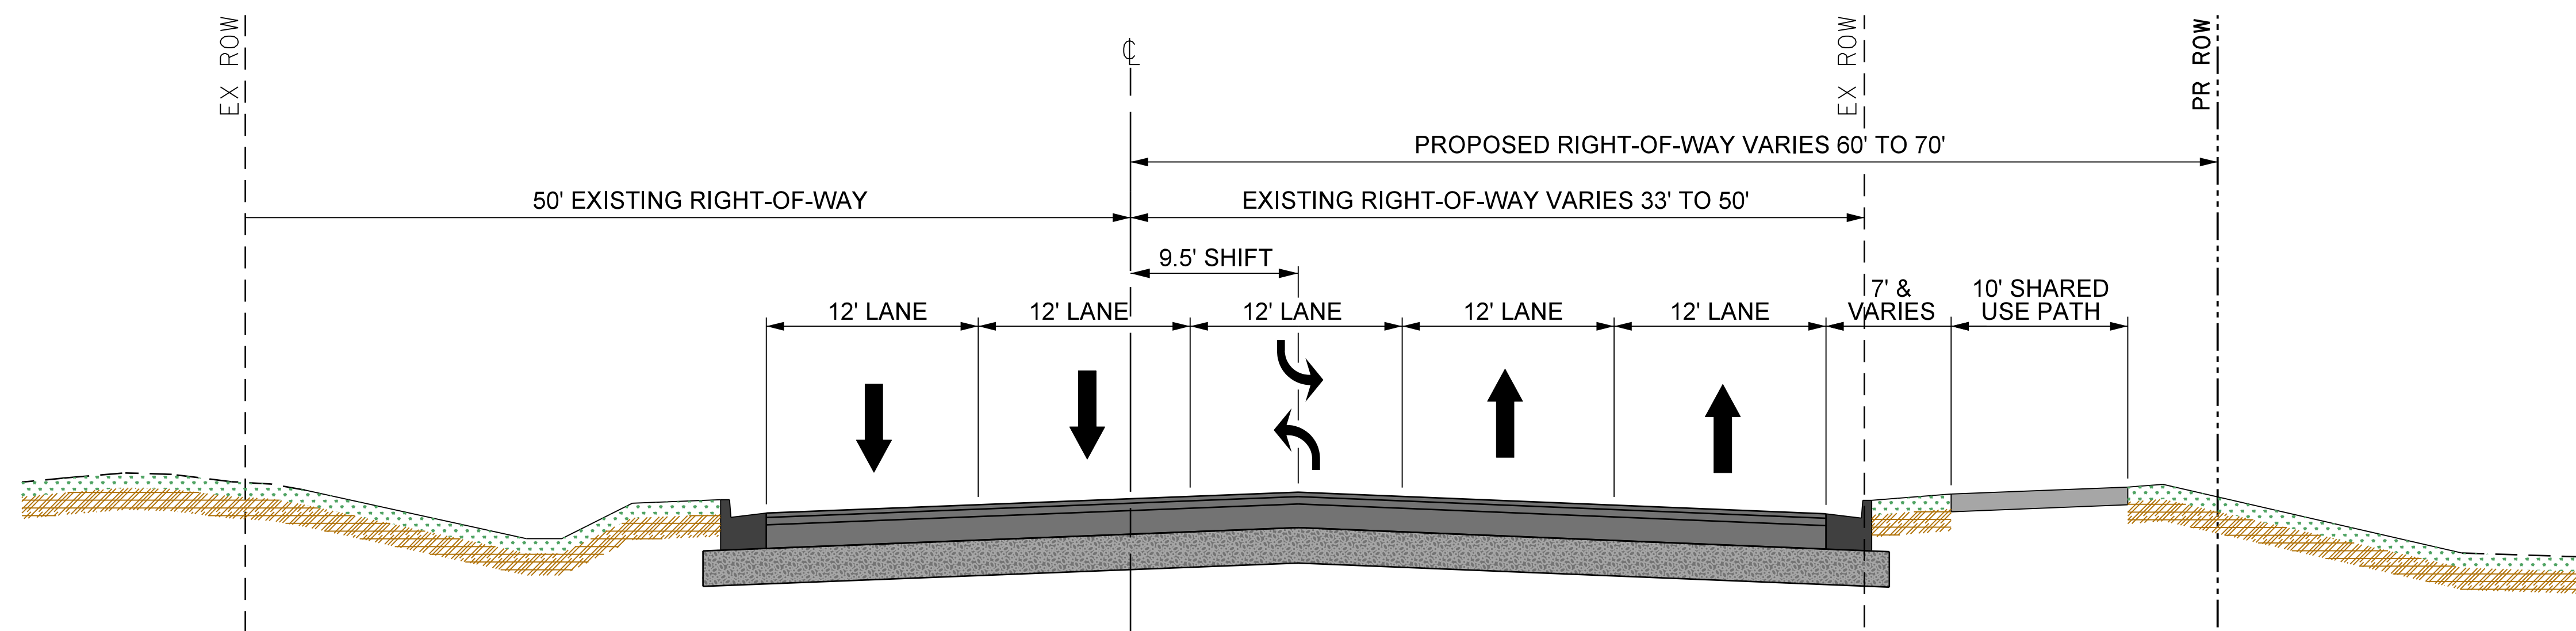

LOOKING EAST