



2026 CCTV Scope

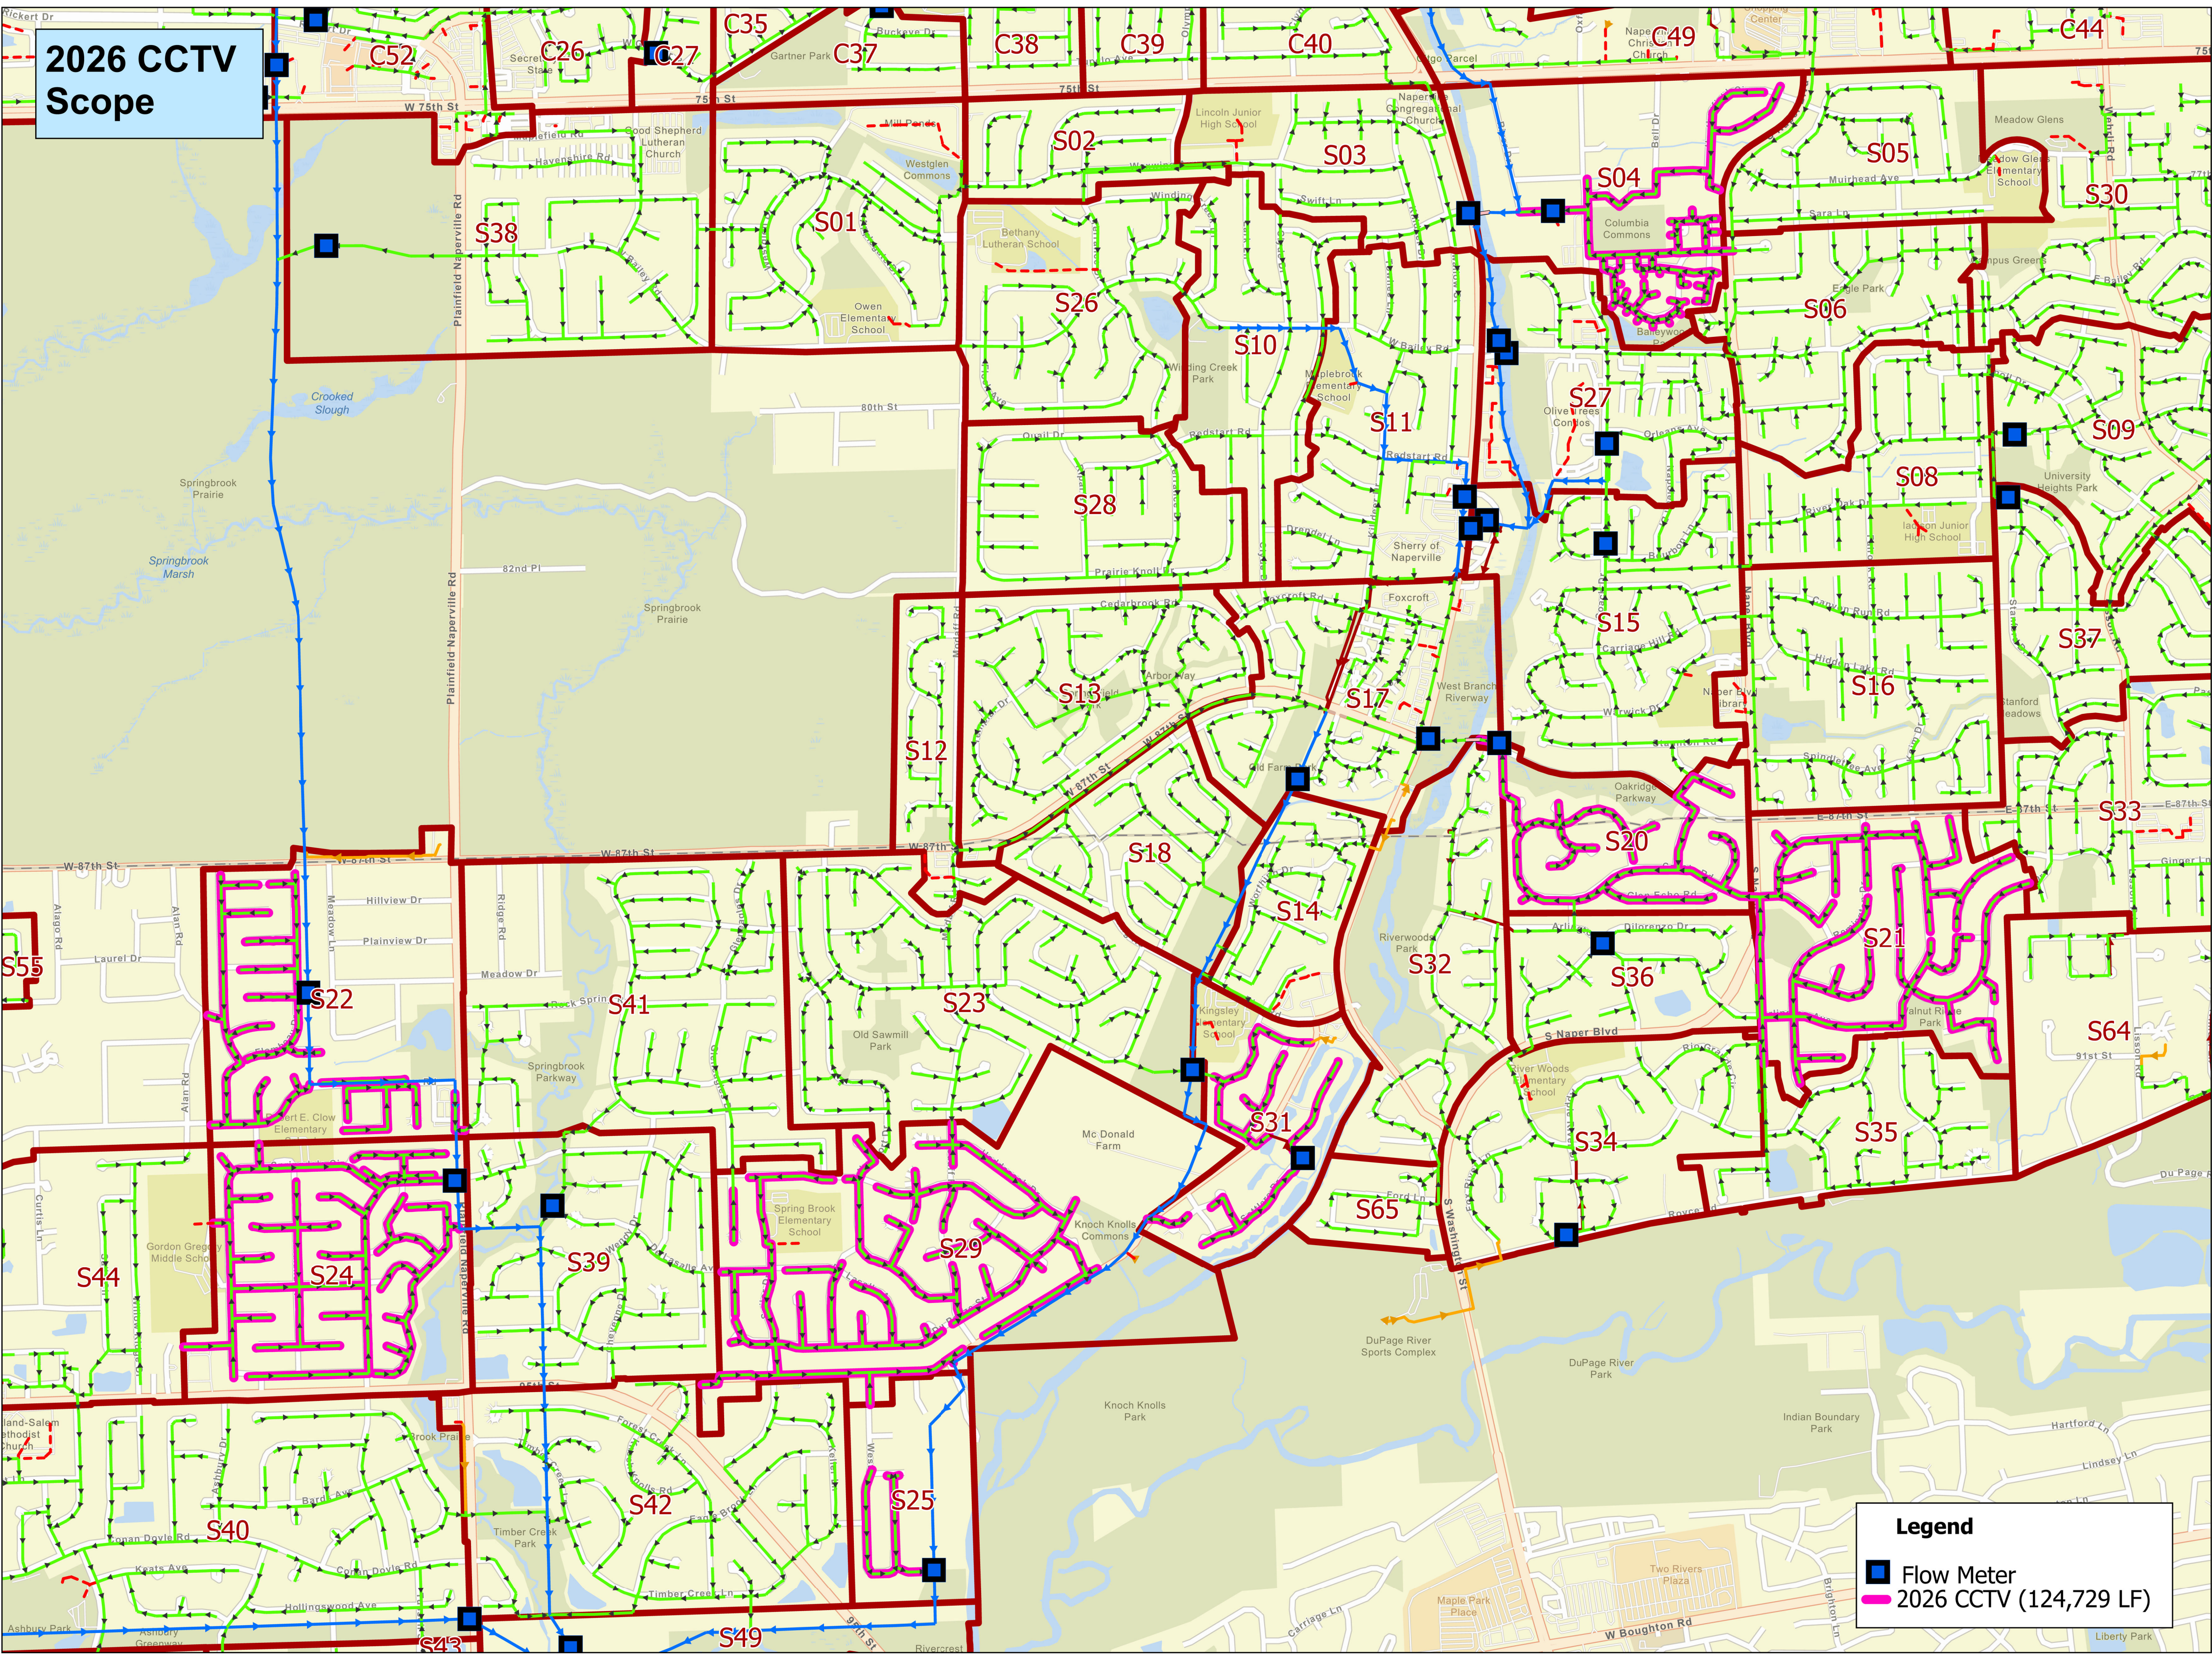

Legend

- Flow Meter
- 2026 CCTV (124,729 LF)

2026 CCTV S04

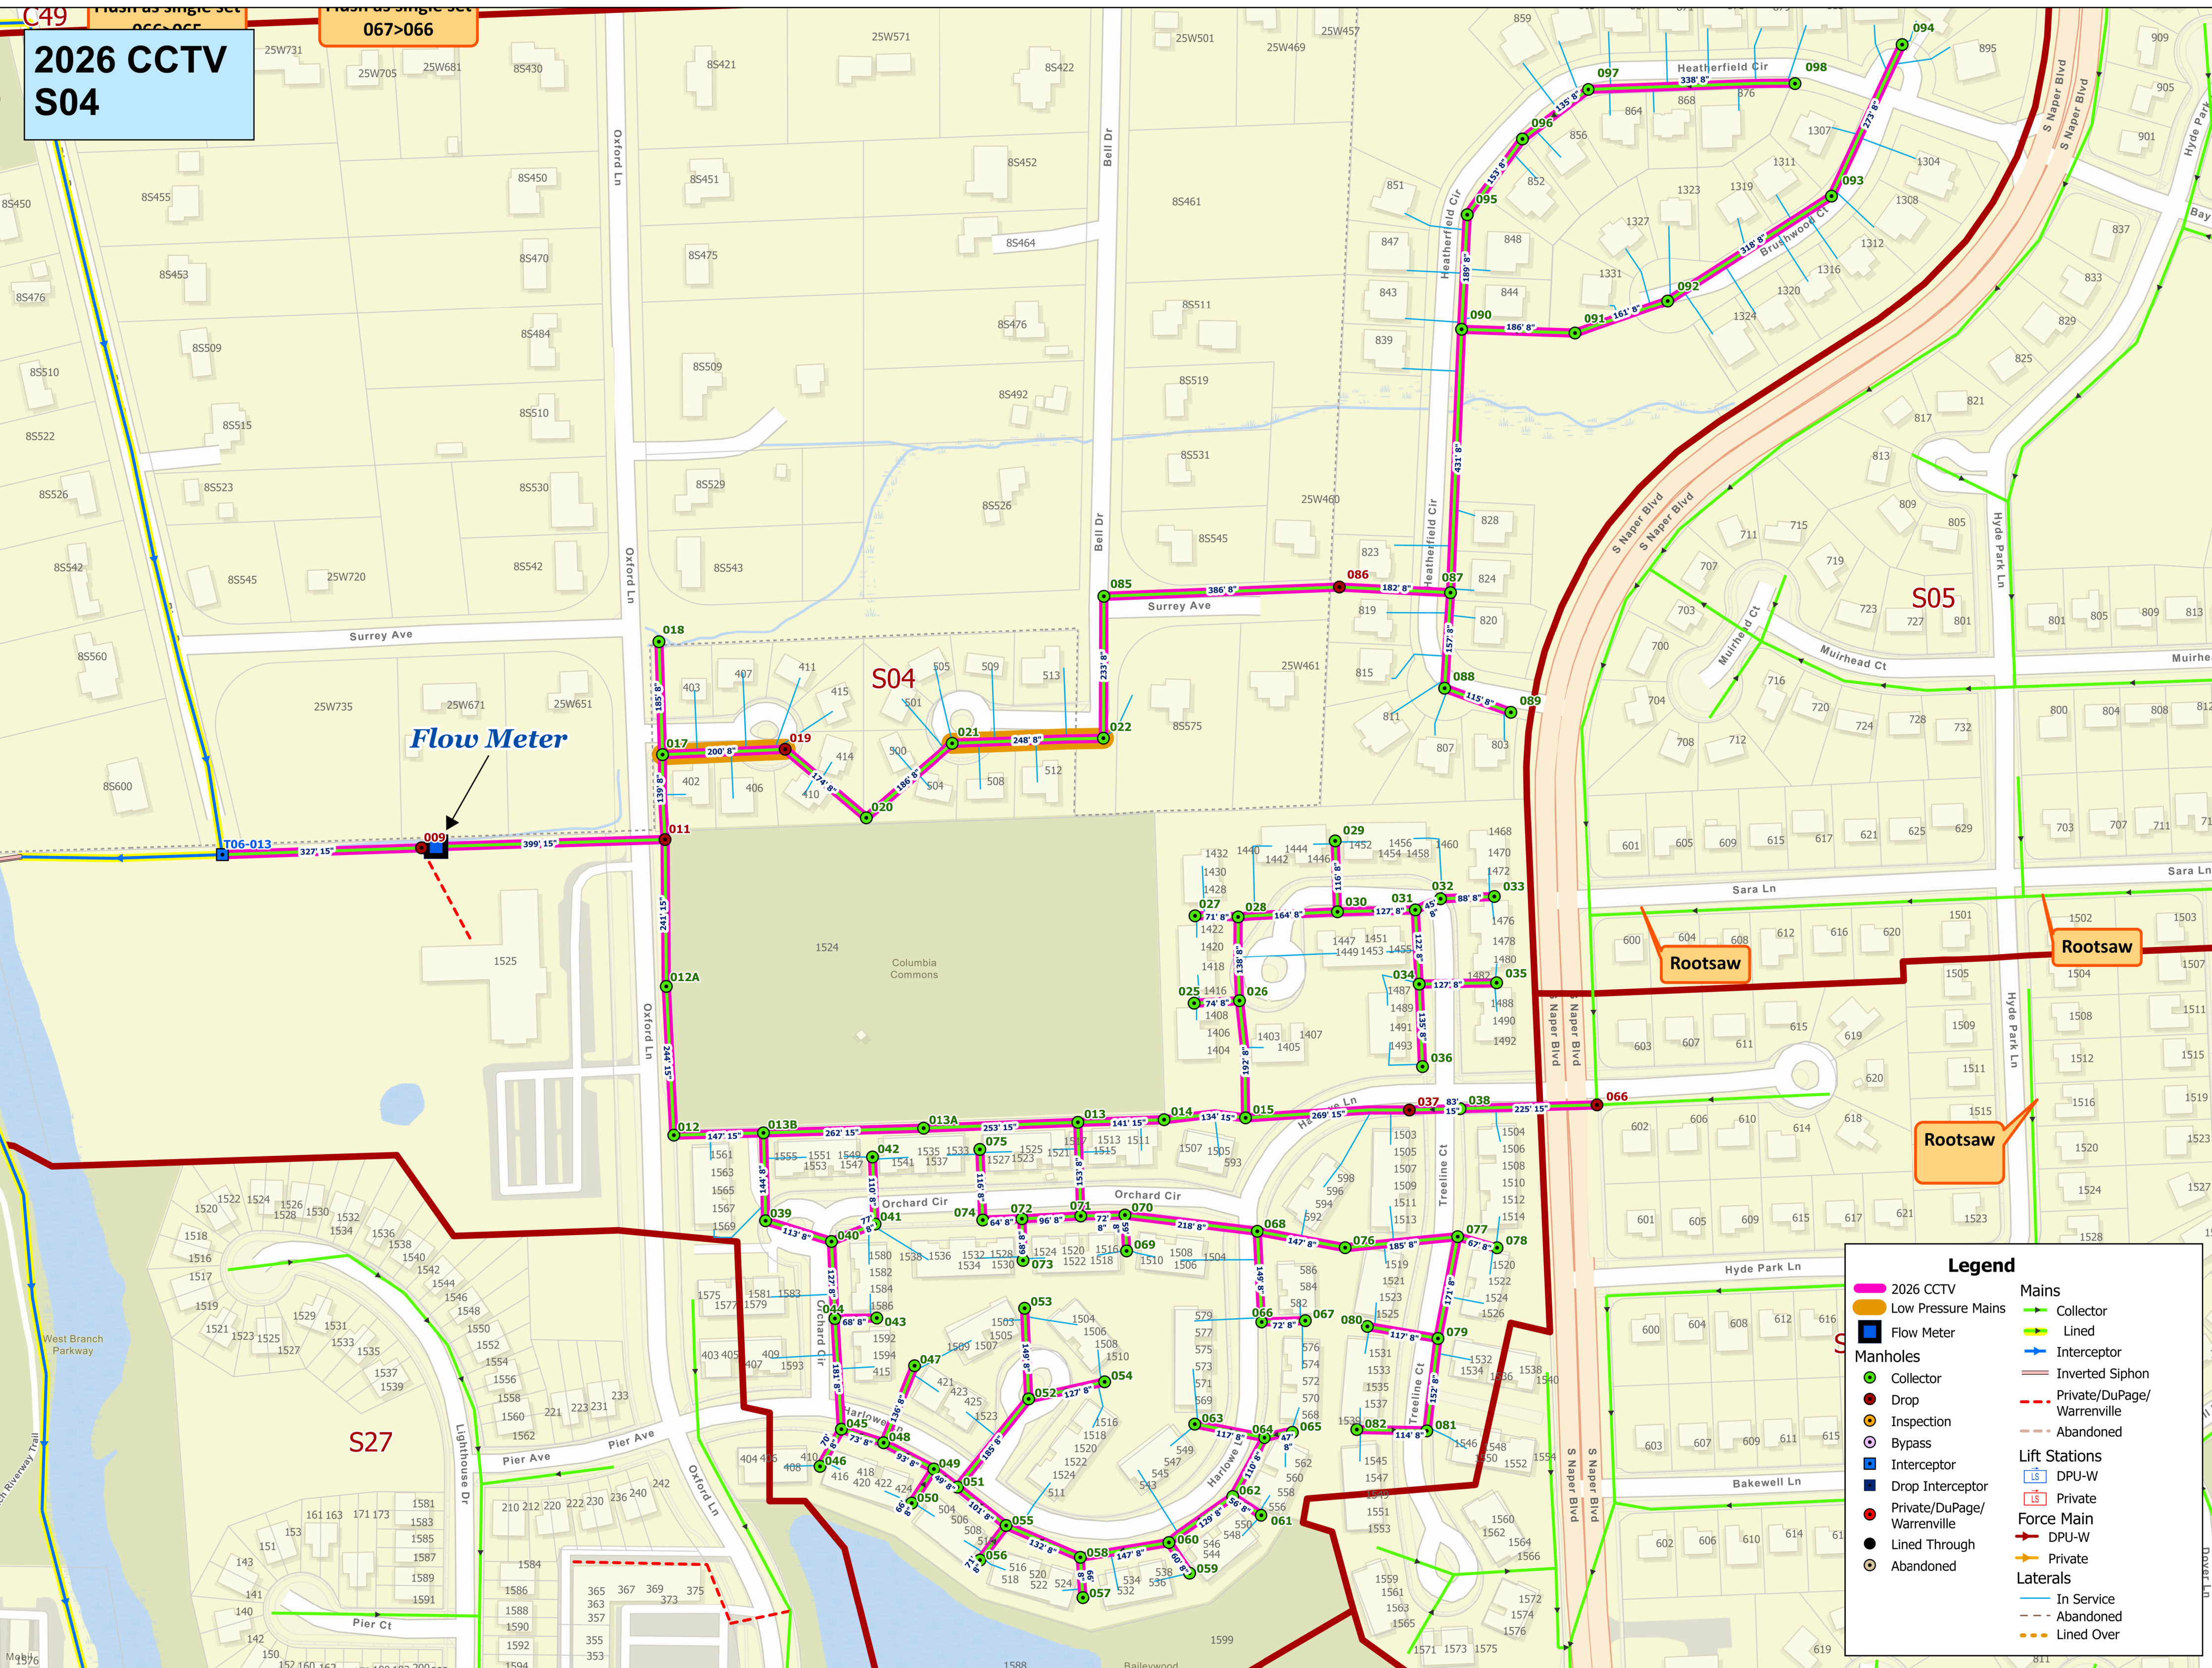

Flow Meter

S04

S05

S27

Rootsaw

Rootsaw

Rootsaw

Legend

	2026 CCTV		Mains
	Low Pressure Mains		Collector
	Flow Meter		Lined
	Collector		Interceptor
	Drop		Inverted Siphon
	Inspection		Private/DuPage/Warrenville
	Bypass		Abandoned
	Interceptor		Lift Stations
	Drop Interceptor		DPU-W
	Private/DuPage/Warrenville		Private
	Lined Through		Force Main
	Abandoned		DPU-W
			Private
			Laterals
			In Service
			Abandoned
			Lined Over

2026 CCTV S20


Flow Meter

Legend


	2026 CCTV		Mains
	Low Pressure Mains		Collector
	Flow Meter		Lined
	Manholes		Interceptor
	Collector		Inverted Siphon
	Drop		Private/DuPage/Warrenville
	Inspection		Abandoned
	Bypass		Lift Stations
	Interceptor		DPU-W
	Drop Interceptor		Private
	Private/DuPage/Warrenville		Force Main
	Lined Through		Private
	Abandoned		Laterals
			In Service
			Abandoned
			Lined Over

Basin S20: Need to enter most Drop MHs due to depth/location

Cannot see second drop under steps

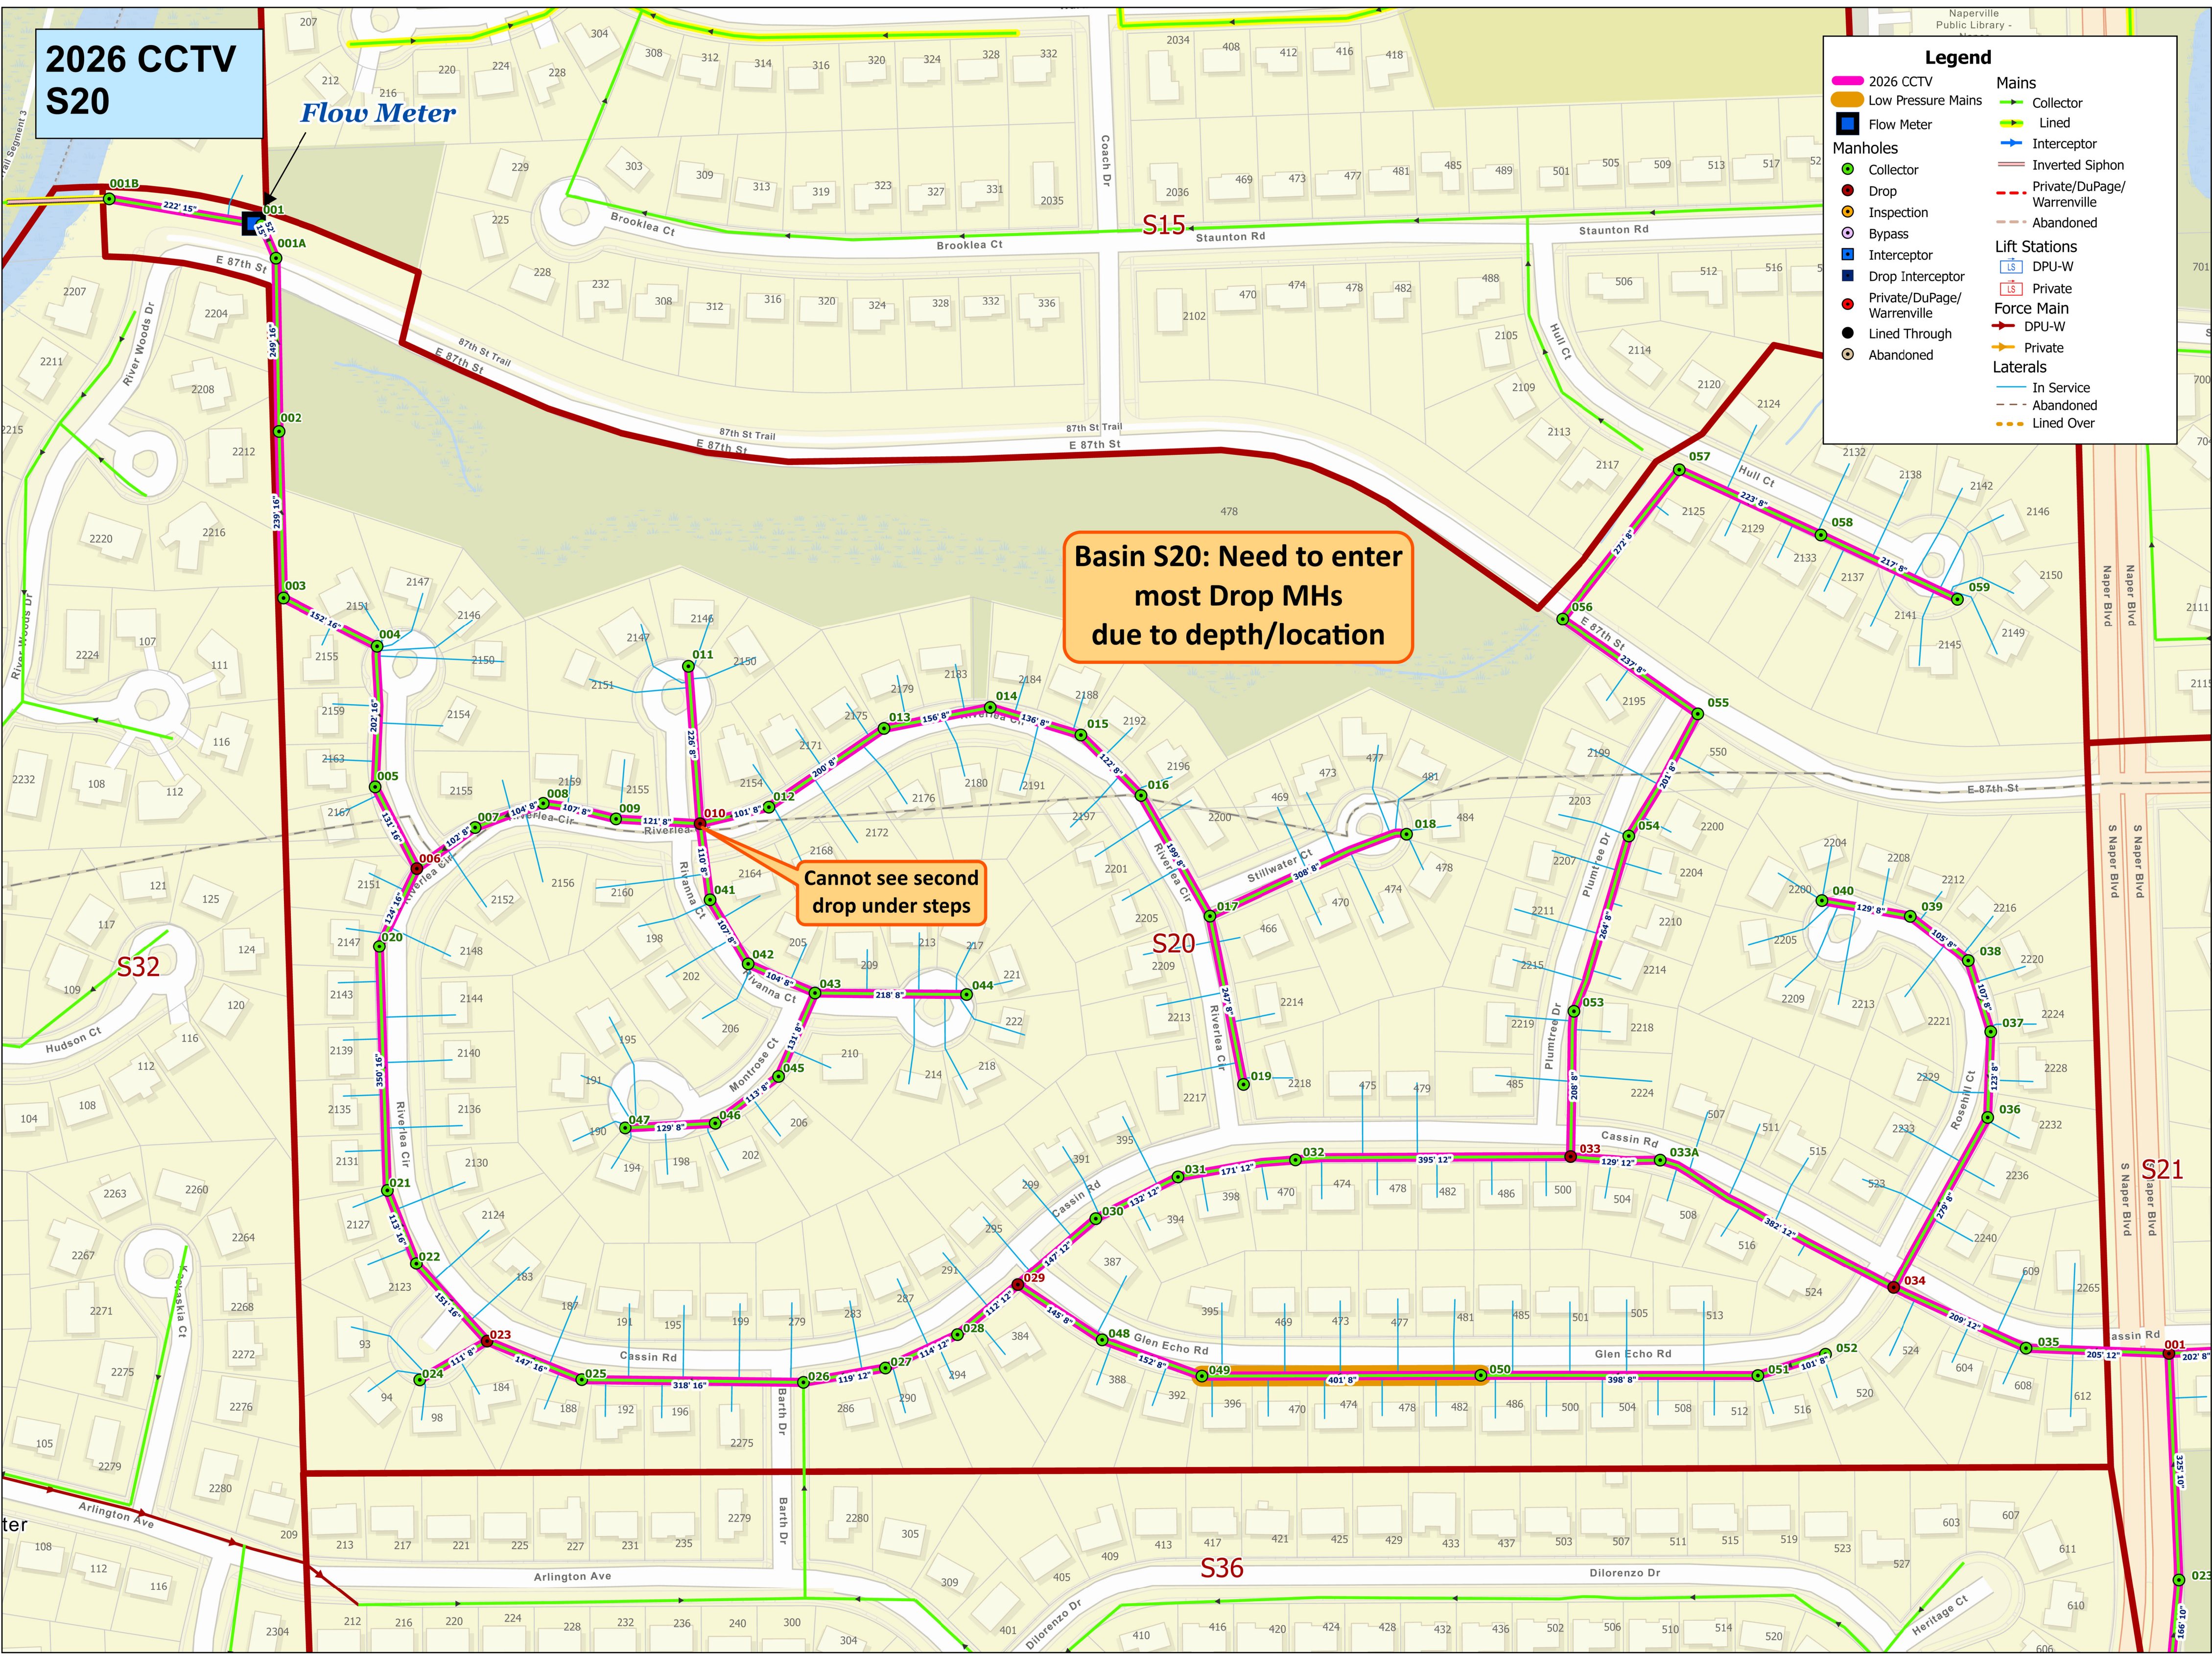


2026 CCTV S21

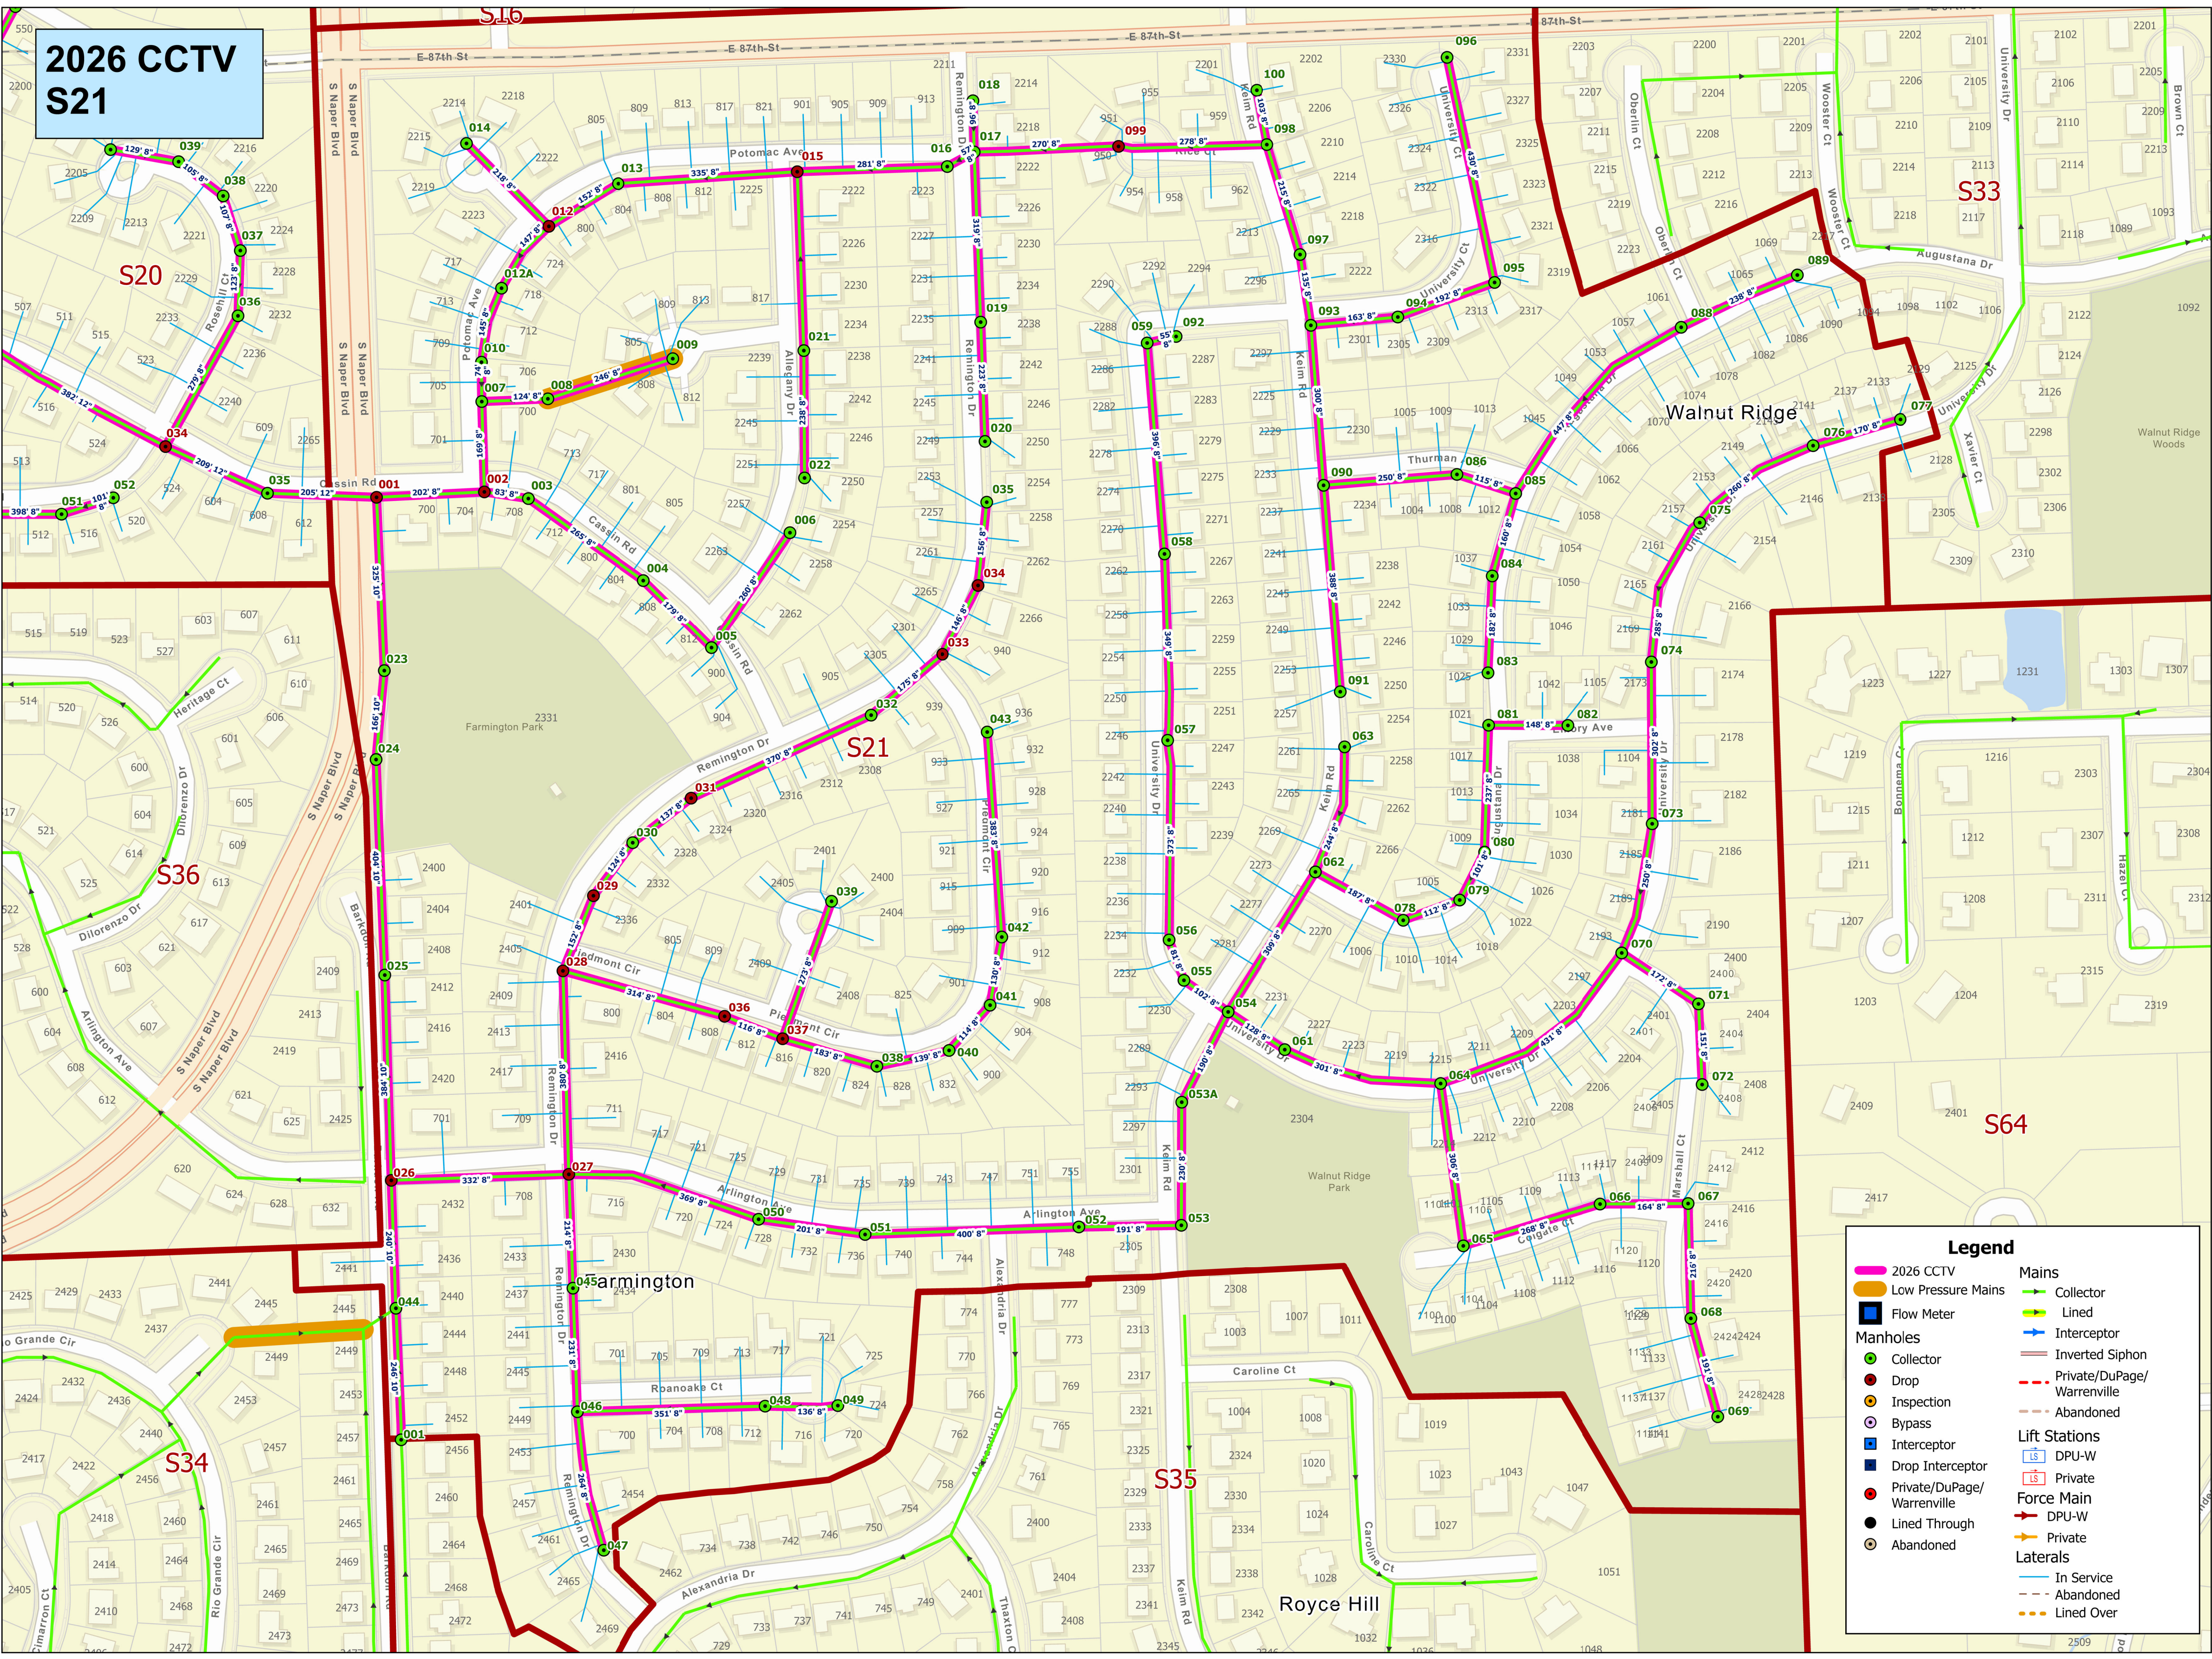

Legend

2026 CCTV	Low Pressure Mains	Collector
Flow Meter	Manholes	Lined
Collector	Drop	Interceptor
Inspection	Bypass	Private/DuPage/Warrenville
Interceptor	Drop Interceptor	Abandoned
Private/DuPage/Warrenville	Lined Through	Lift Stations
Abandoned		DPU-W
		Private
		Force Main
		DPU-W
		Private
		Laterals
		In Service
		Abandoned
		Lined Over

2026 CCTV S22

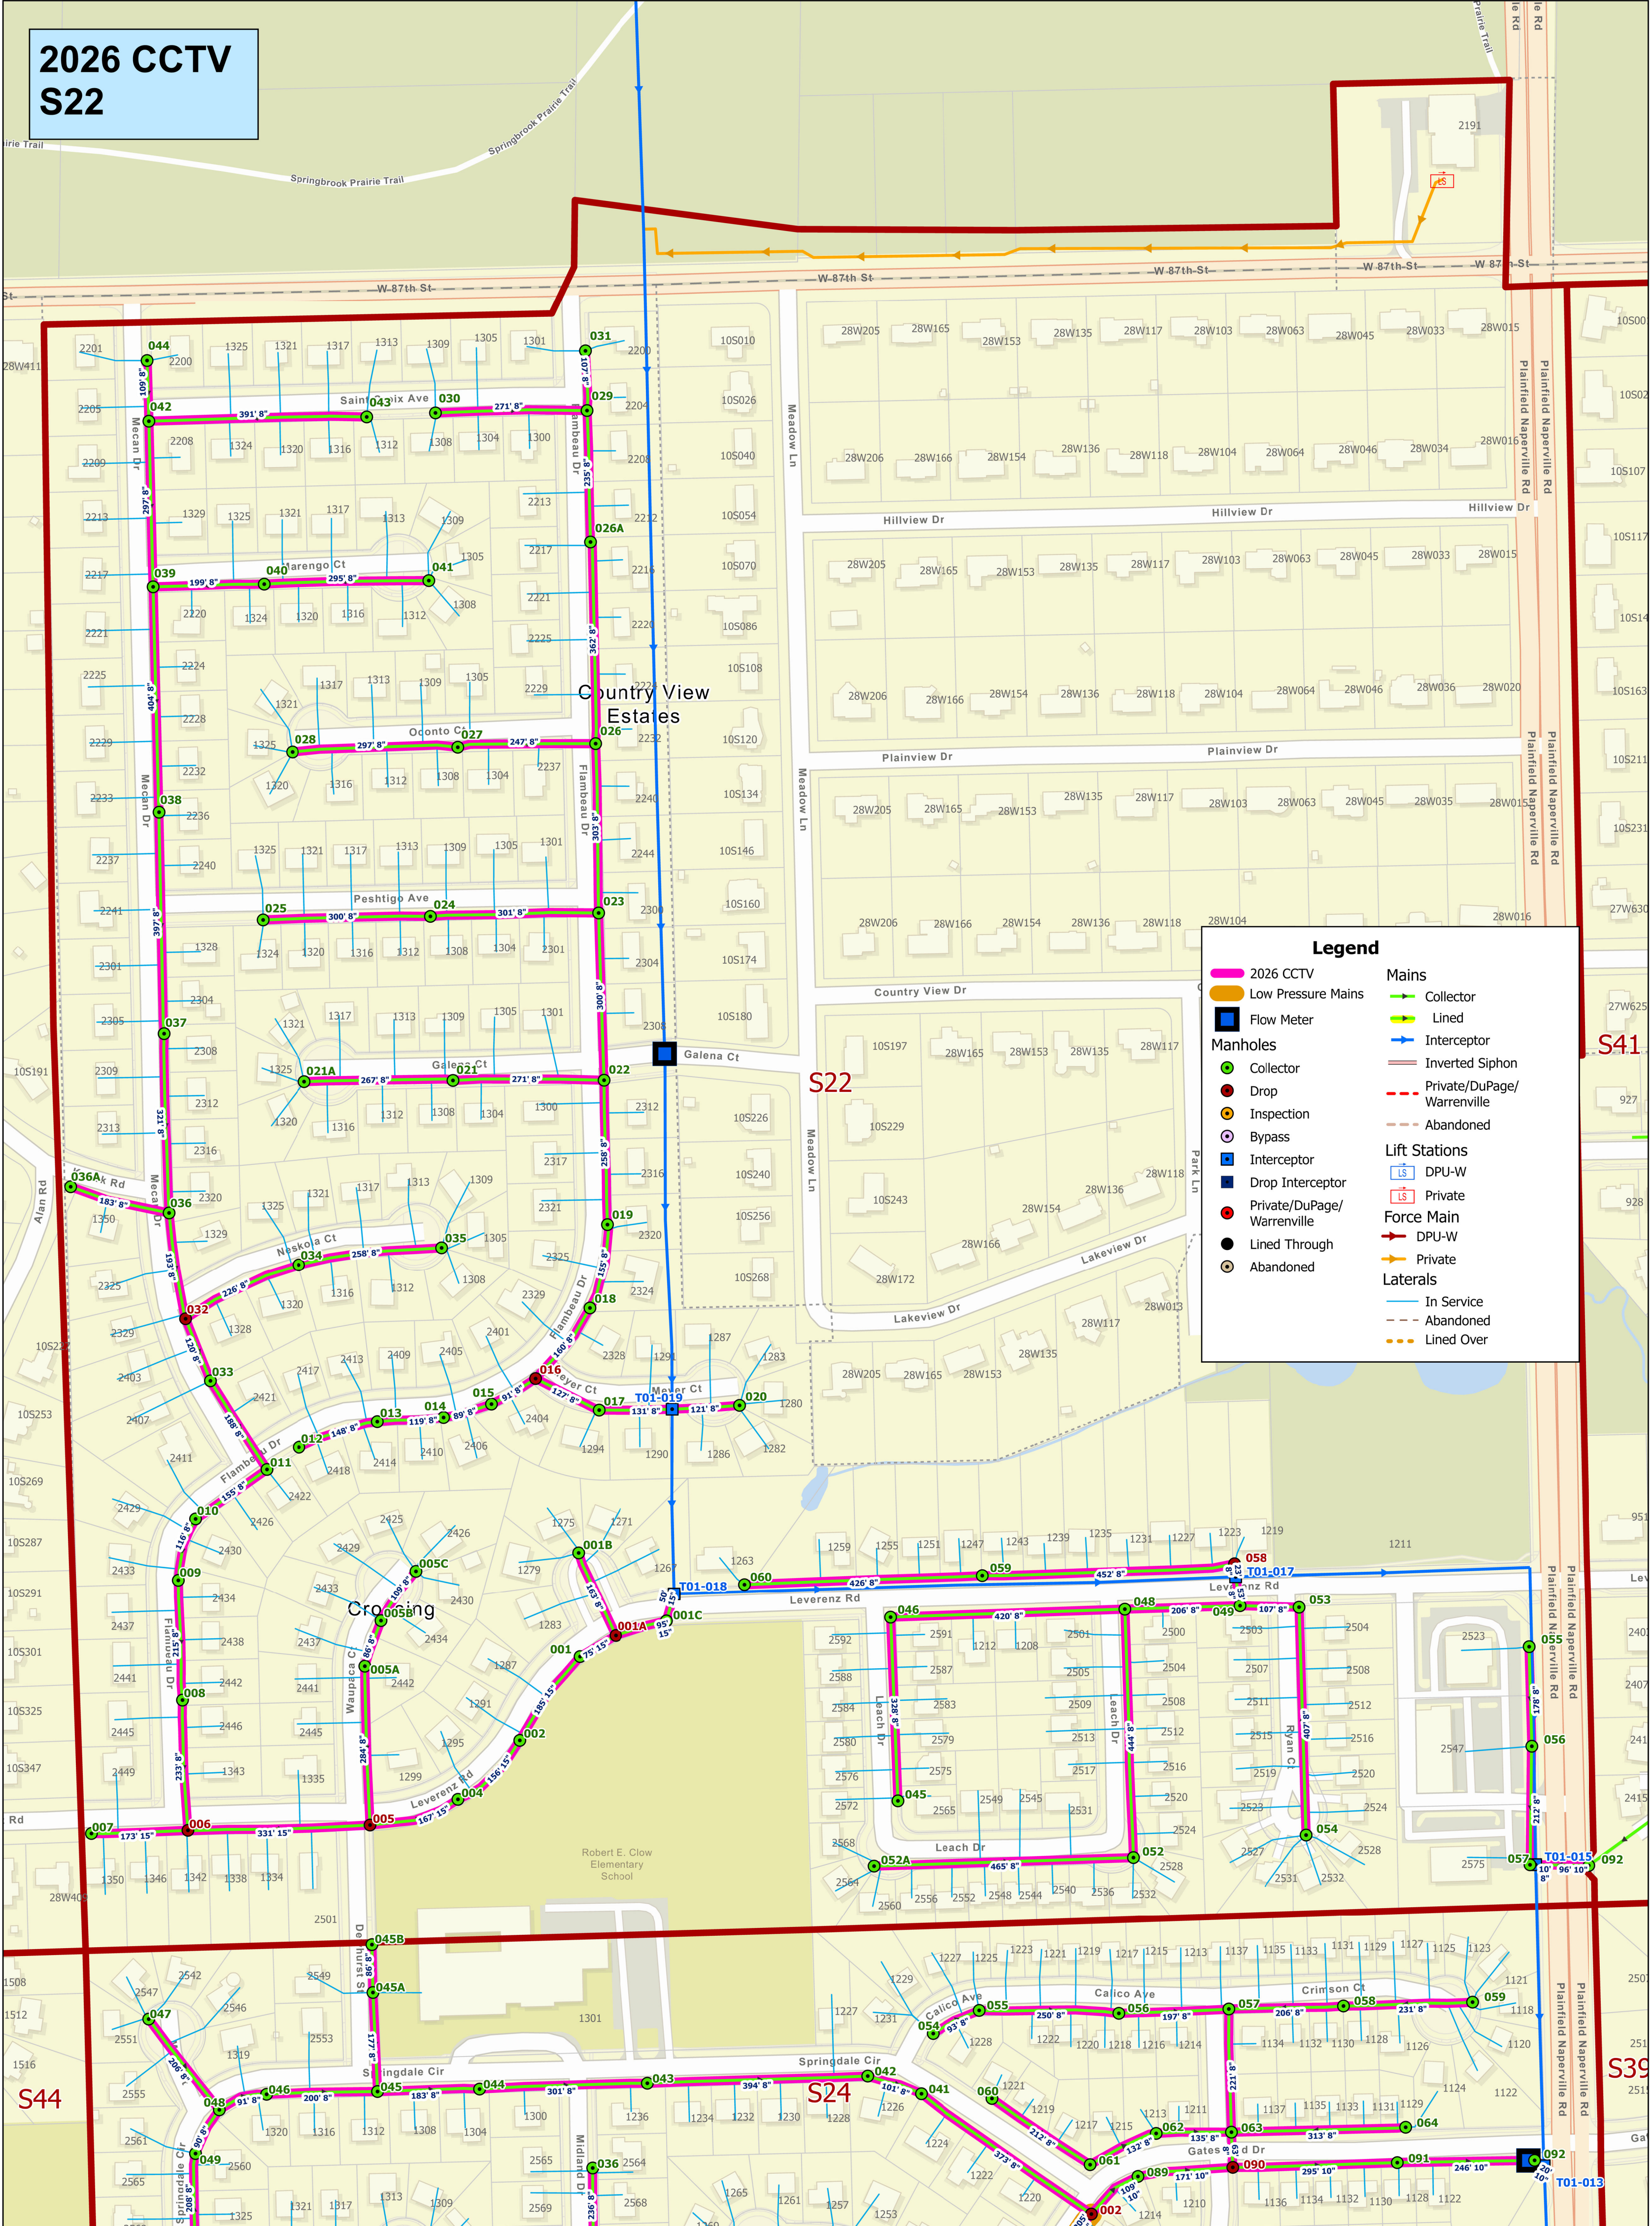

Legend

	2026 CCTV		Mains
	Low Pressure Mains		Collector
	Flow Meter		Lined
	Manholes		Interceptor
	Collector		Inverted Siphon
	Drop		Private/DuPage/Warrenville
	Inspection		Abandoned
	Bypass		Lift Stations
	Drop Interceptor		DPU-W
	Private/DuPage/Warrenville		Force Main
	Lined Through		Private
	Abandoned		Laterals
			In Service
			Abandoned
			Lined Over


S44

S24

S41

S39

2026 CCTV S24

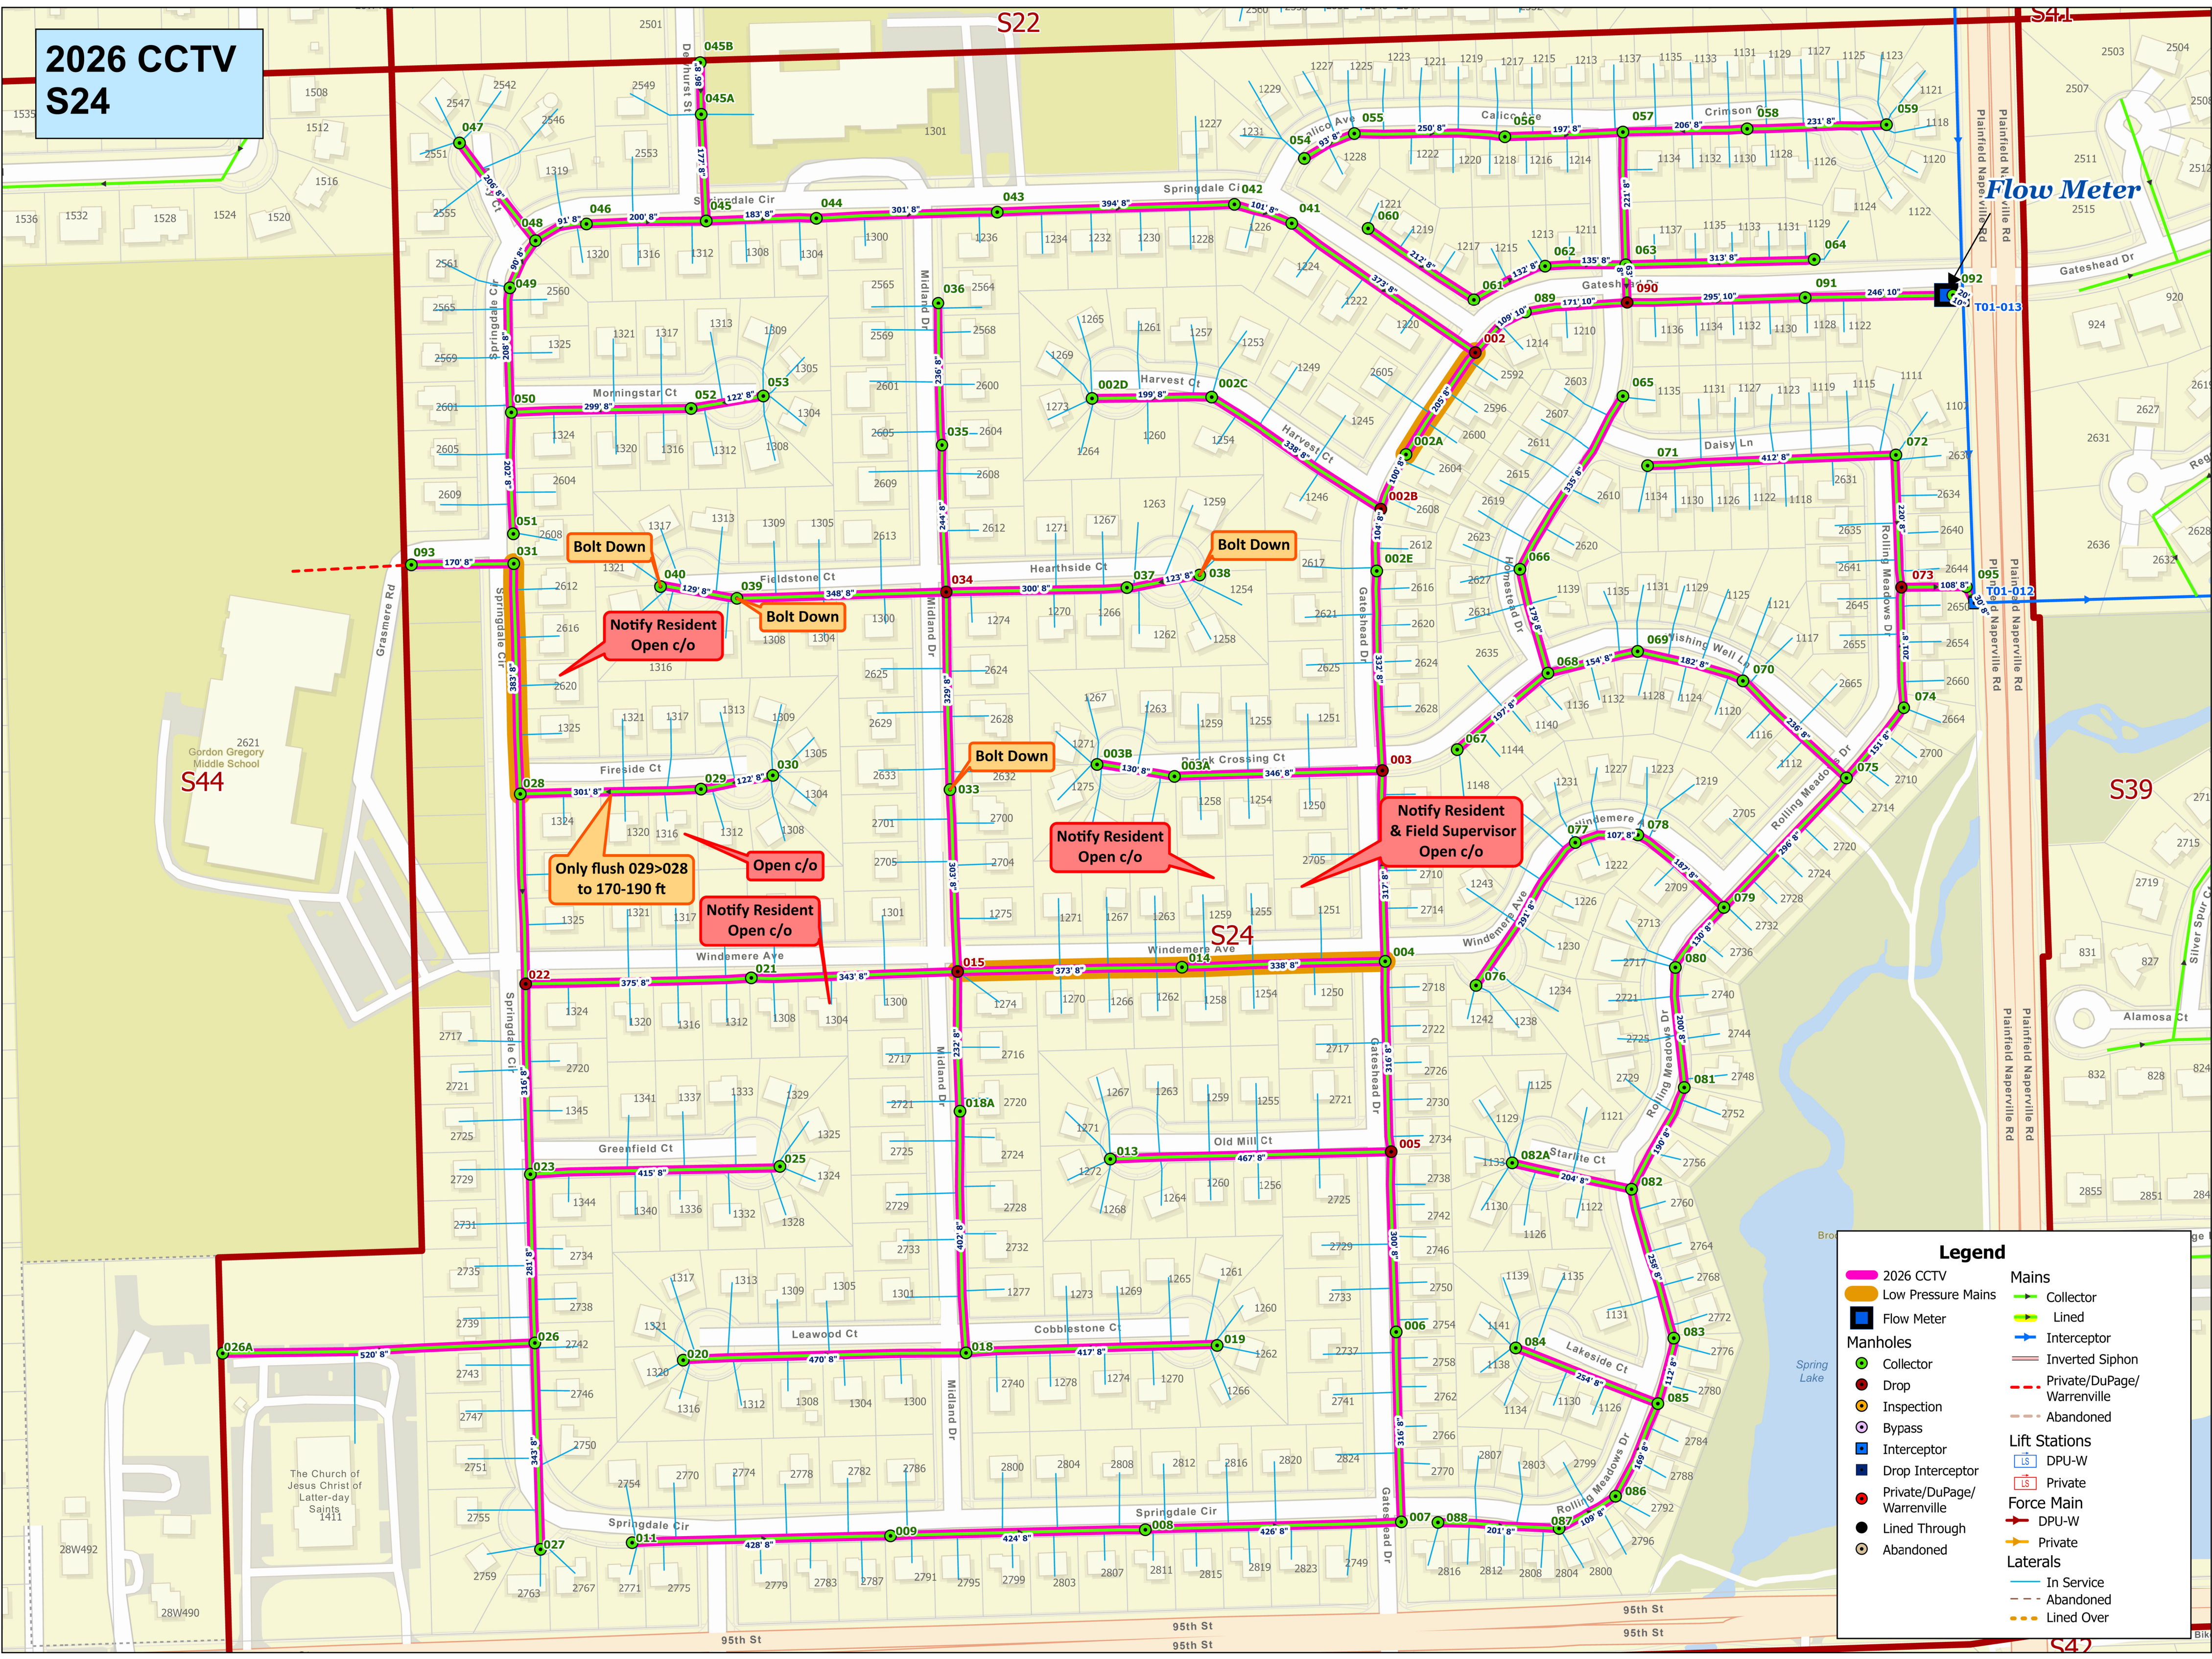

Flow Meter

Bolt Down

Notify Resident
Open c/o

Bolt Down

Only flush 029-028
to 170-190 ft

Open c/o

Notify Resident
Open c/o

Bolt Down

Notify Resident
Open c/o

Notify Resident &
Field Supervisor
Open c/o

Legend

	2026 CCTV		Mains
	Low Pressure Mains		Collector
	Flow Meter		Lined
	Collector		Interceptor
	Drop		Inverted Siphon
	Inspection		Private/DuPage/ Warrenville
	Bypass		Abandoned
	Interceptor		Lift Stations
	Private/DuPage/ Warrenville		DPU-W
	Lined Through		Private
	Abandoned		Force Main
			DPU-W
			Private
			Laterals
			In Service
			Abandoned
			Lined Over

S44

S39

S22

S41

S24

S47


The Church of Jesus Christ of Latter-day Saints 1411

Spring Lake

28W492
28W490

920
922
2026 CCTV S25

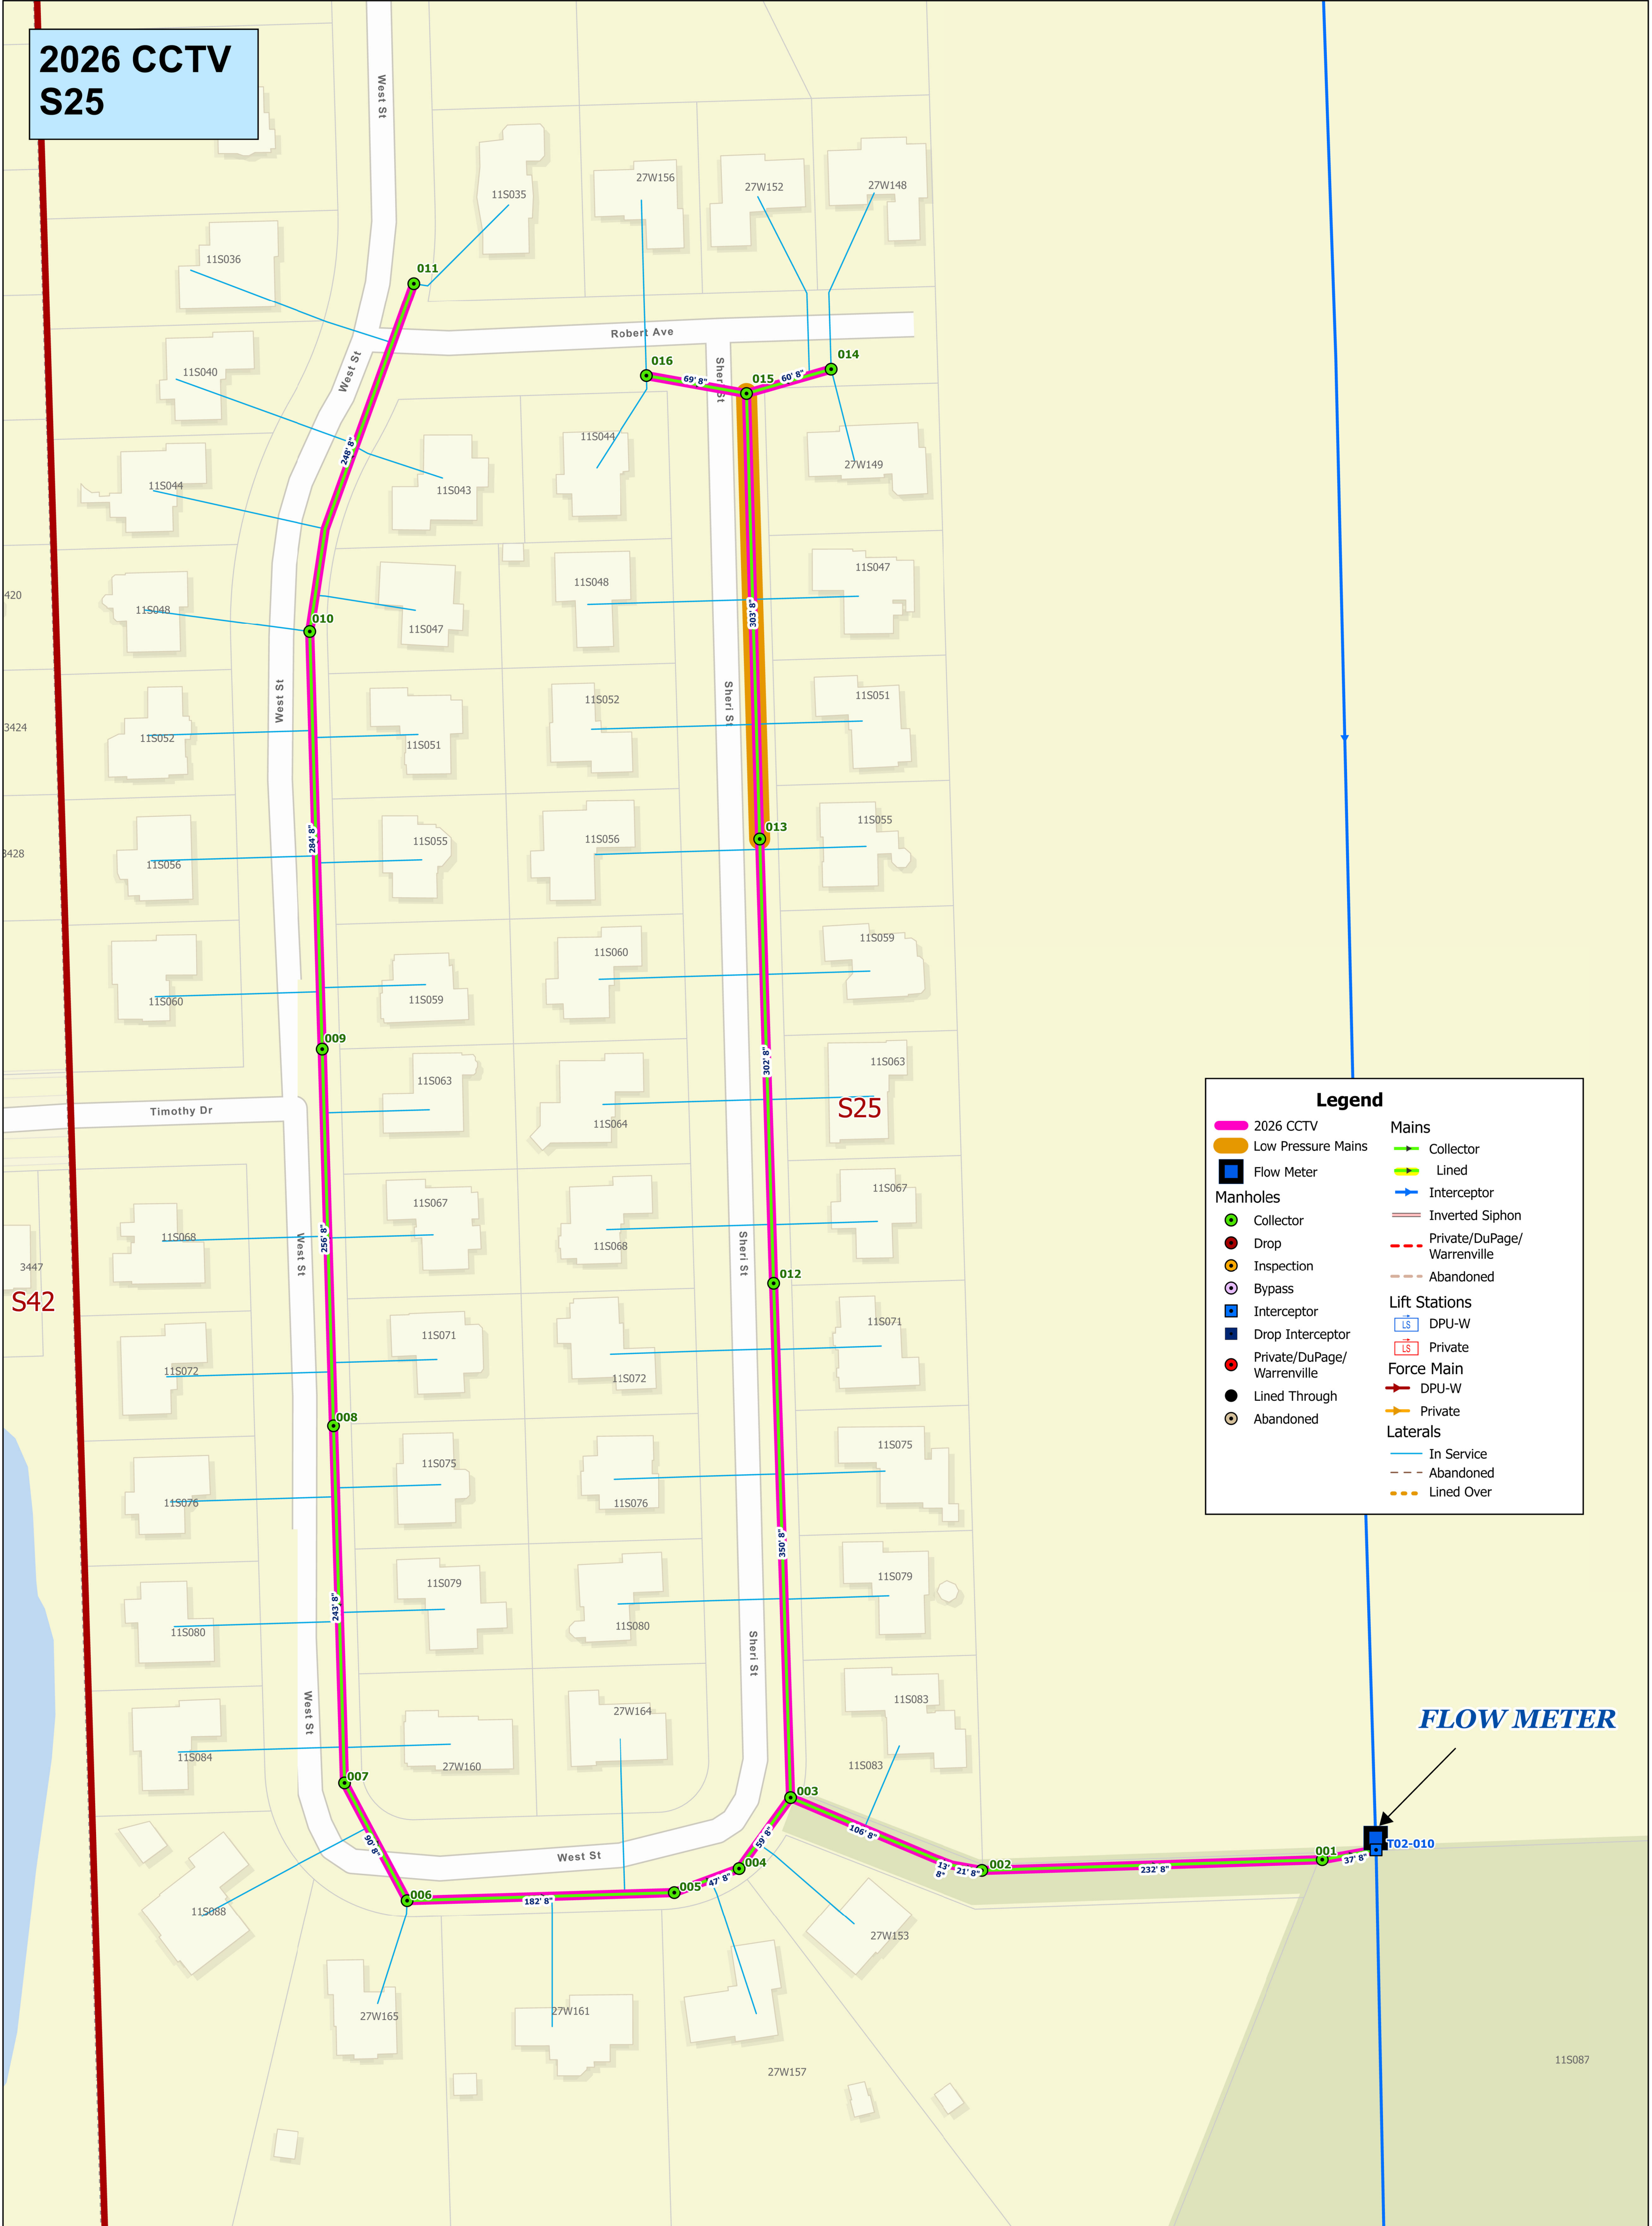

Legend

— 2026 CCTV	— Mains
— Low Pressure Mains	— Collector
■ Flow Meter	— Lined
● Collector	— Interceptor
● Drop	— Inverted Siphon
● Inspection	- - - Private/DuPage/ Warrenville
○ Bypass	- - - Abandoned
■ Interceptor	Lift Stations
■ Drop Interceptor	LS DPU-W
● Private/DuPage/ Warrenville	LS Private
● Lined Through	Force Main
○ Abandoned	— DPU-W
	— Private
	Laterals
	— In Service
	- - - Abandoned
	- - - Lined Over

FLOW METER


T02-010

S42

S25

11S087

2026 CCTV S29

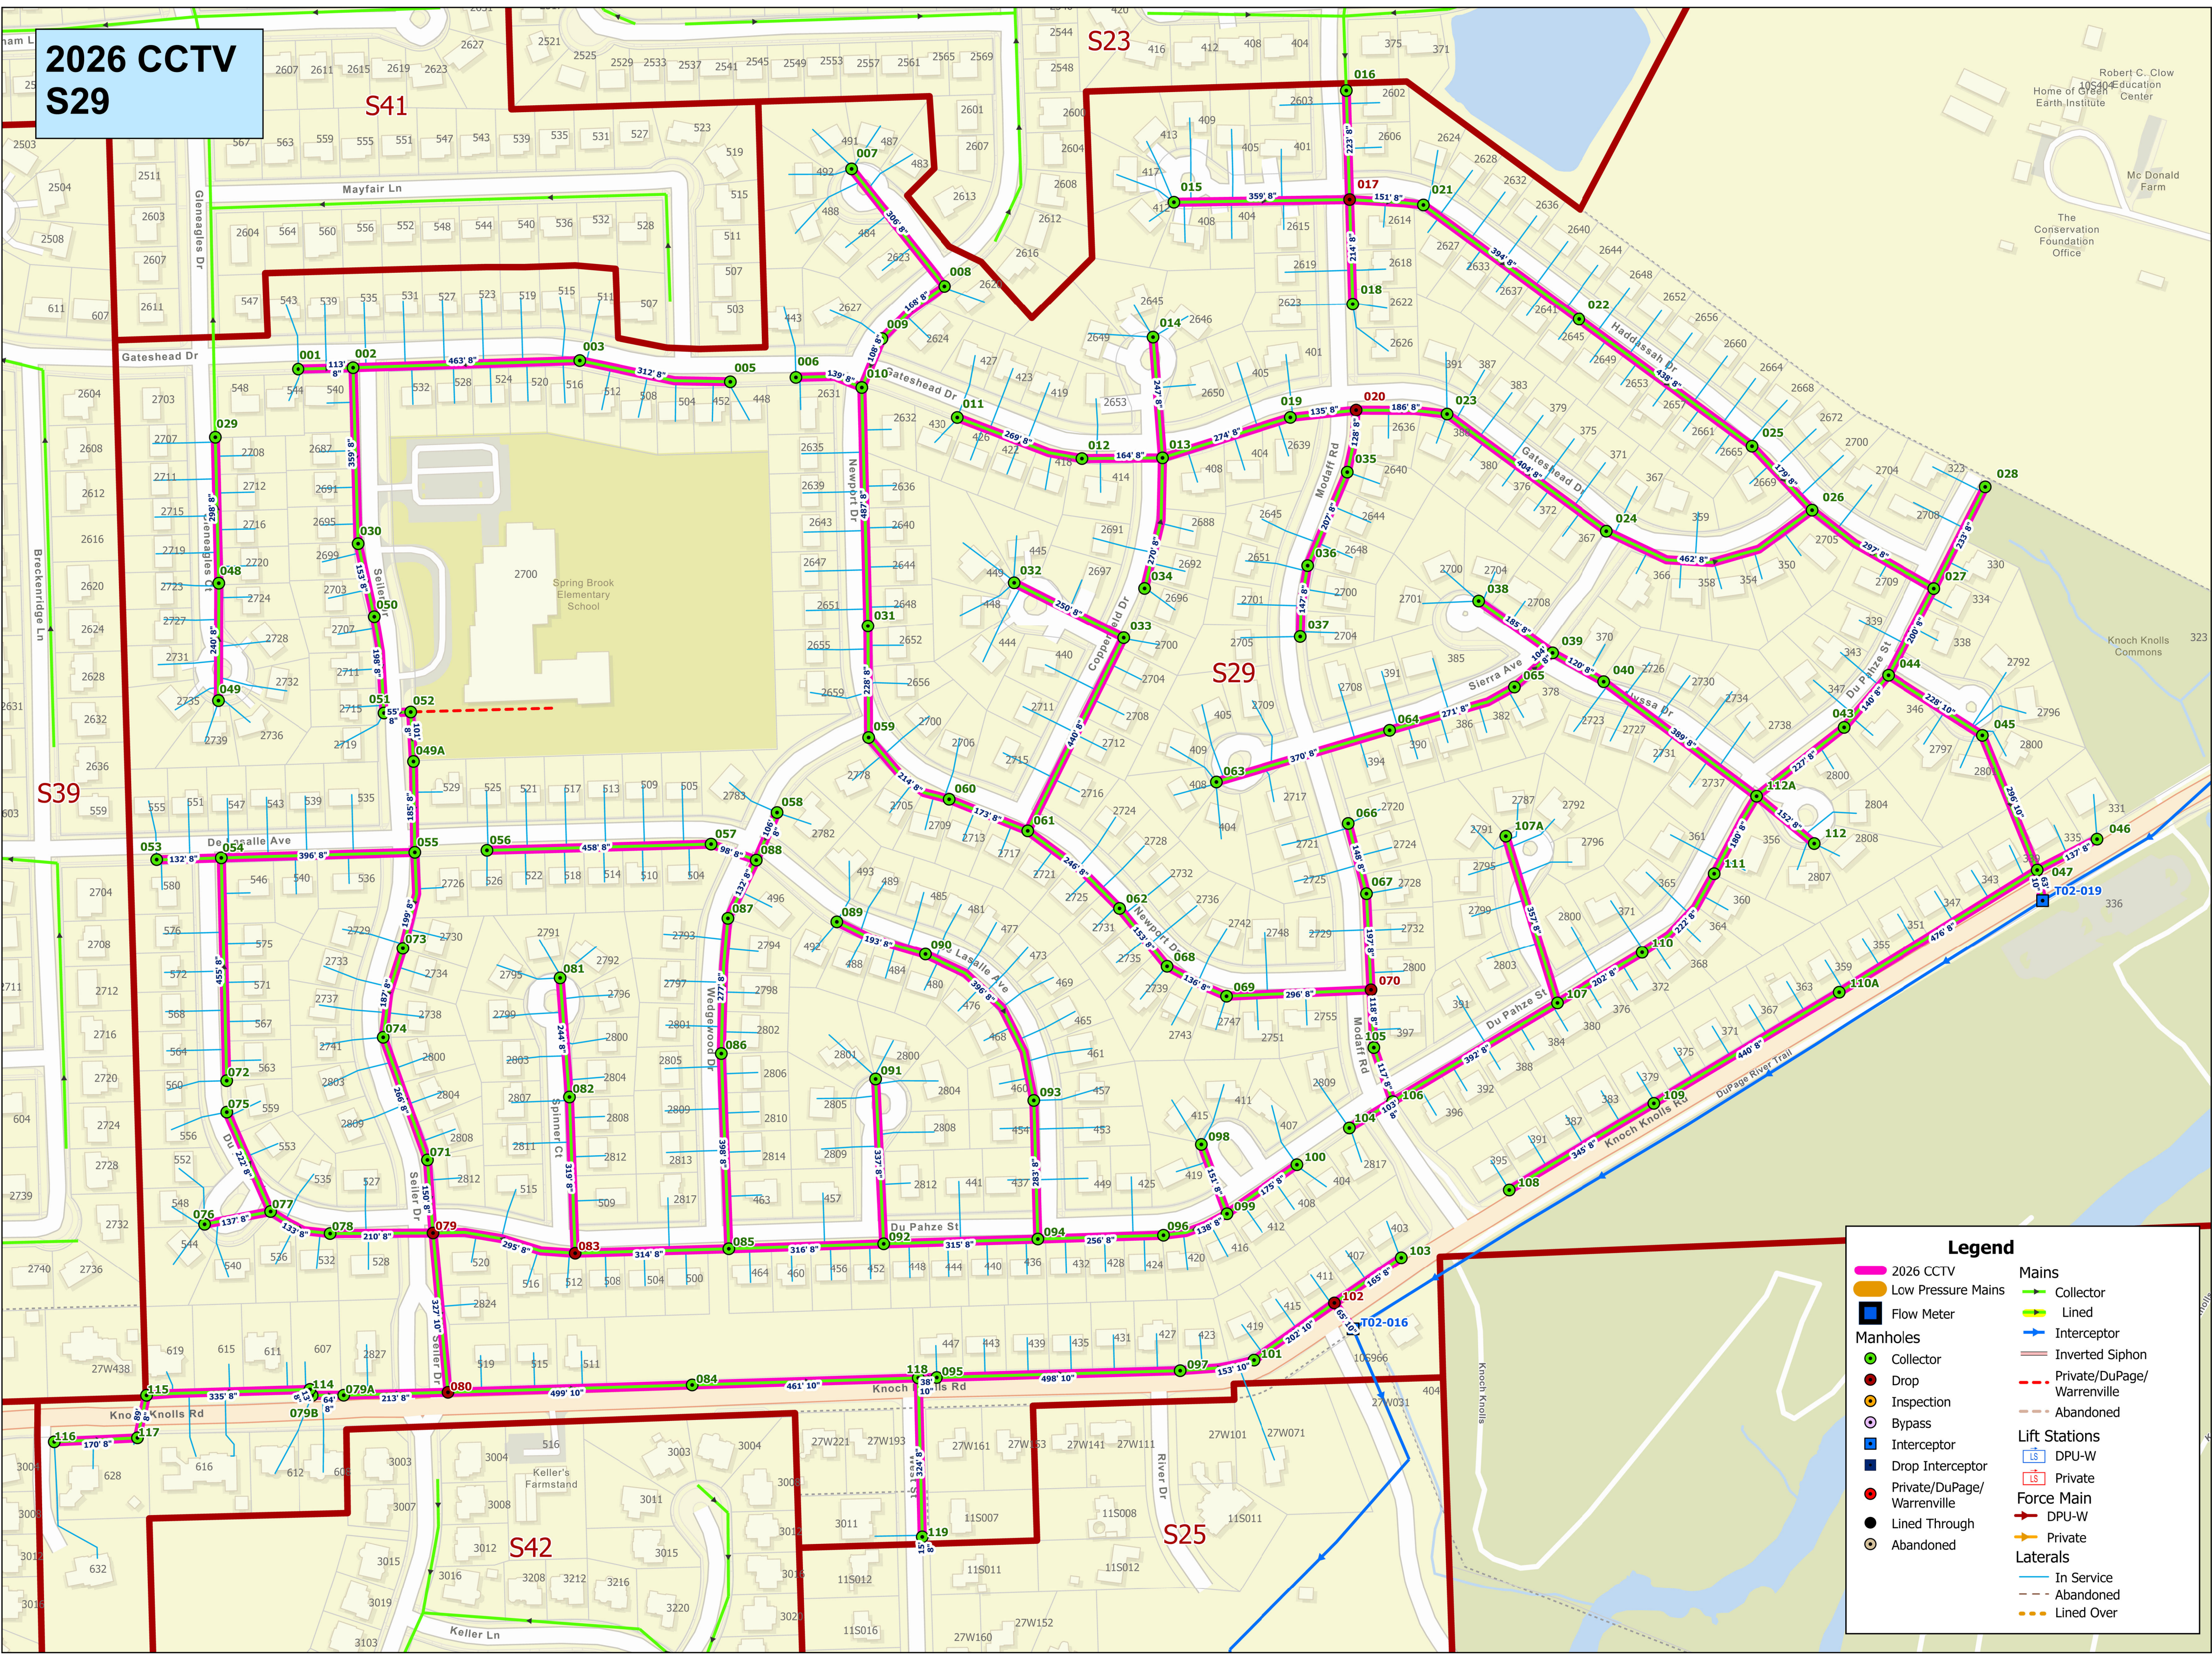


Legend

	2026 CCTV		Collector
	Low Pressure Mains		Lined
	Flow Meter		Interceptor
	Collector Manhole		Inverted Siphon
	Drop		Private/DuPage/Warrenville
	Inspection		Abandoned
	Bypass		Lift Station DPU-W
	Interceptor		Private Lift Station
	Private/DuPage/Warrenville		Force Main DPU-W
	Lined Through		Private Force Main
	Abandoned		In Service Laterals
			Abandoned Laterals
			Lined Over Laterals

Robert C. Clow
10540 Education Center
Home of Green Earth Institute
Mc Donald Farm
The Conservation Foundation Office

2026 CCTV S31

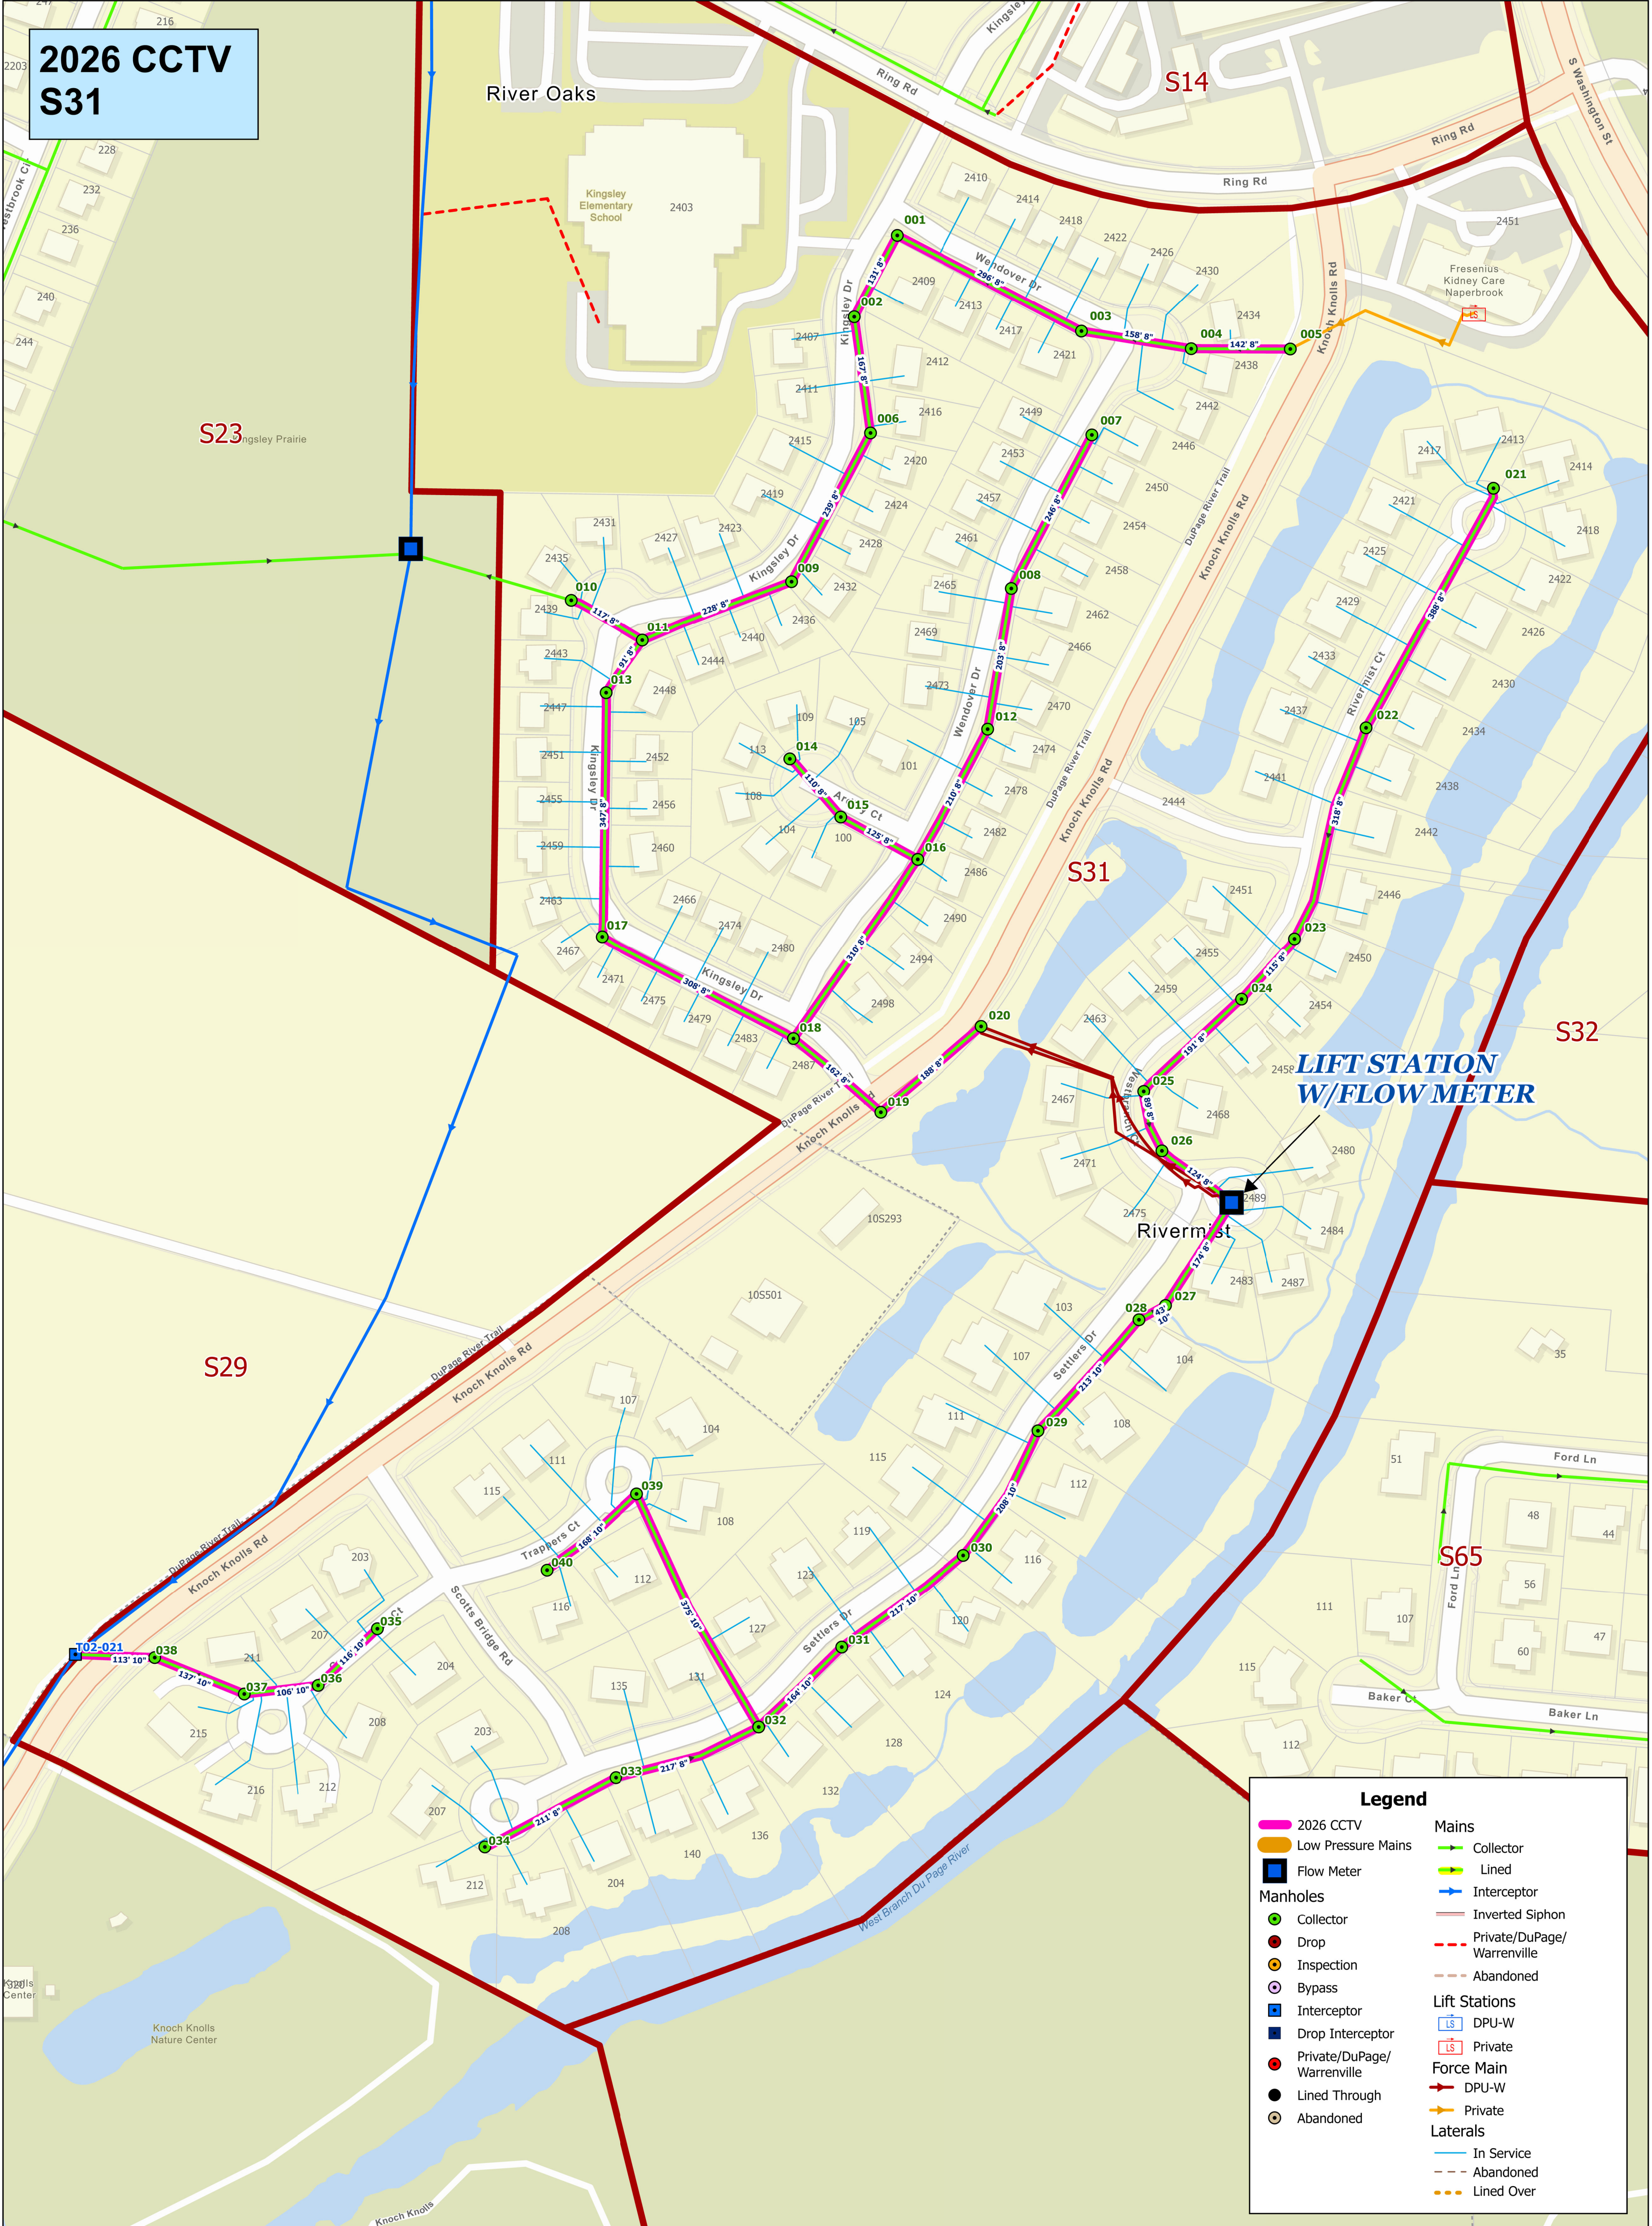

Legend

— 2026 CCTV	— Collector
— Low Pressure Mains	— Lined
■ Flow Meter	— Inverted Siphon
● Collector	- - - Private/DuPage/Warrenville
● Drop	- - - Abandoned
● Inspection	LS DPU-W
○ Bypass	LS Private
■ Interceptor	— Force Main
● Private/DuPage/Warrenville	— DPU-W
● Lined Through	— Private
○ Abandoned	— Laterals
	— In Service
	- - - Abandoned
	- - - Lined Over