


City of Naperville DPU-W T02 Interceptor Test & Seal - Phase 1 T02-035>25

Map A

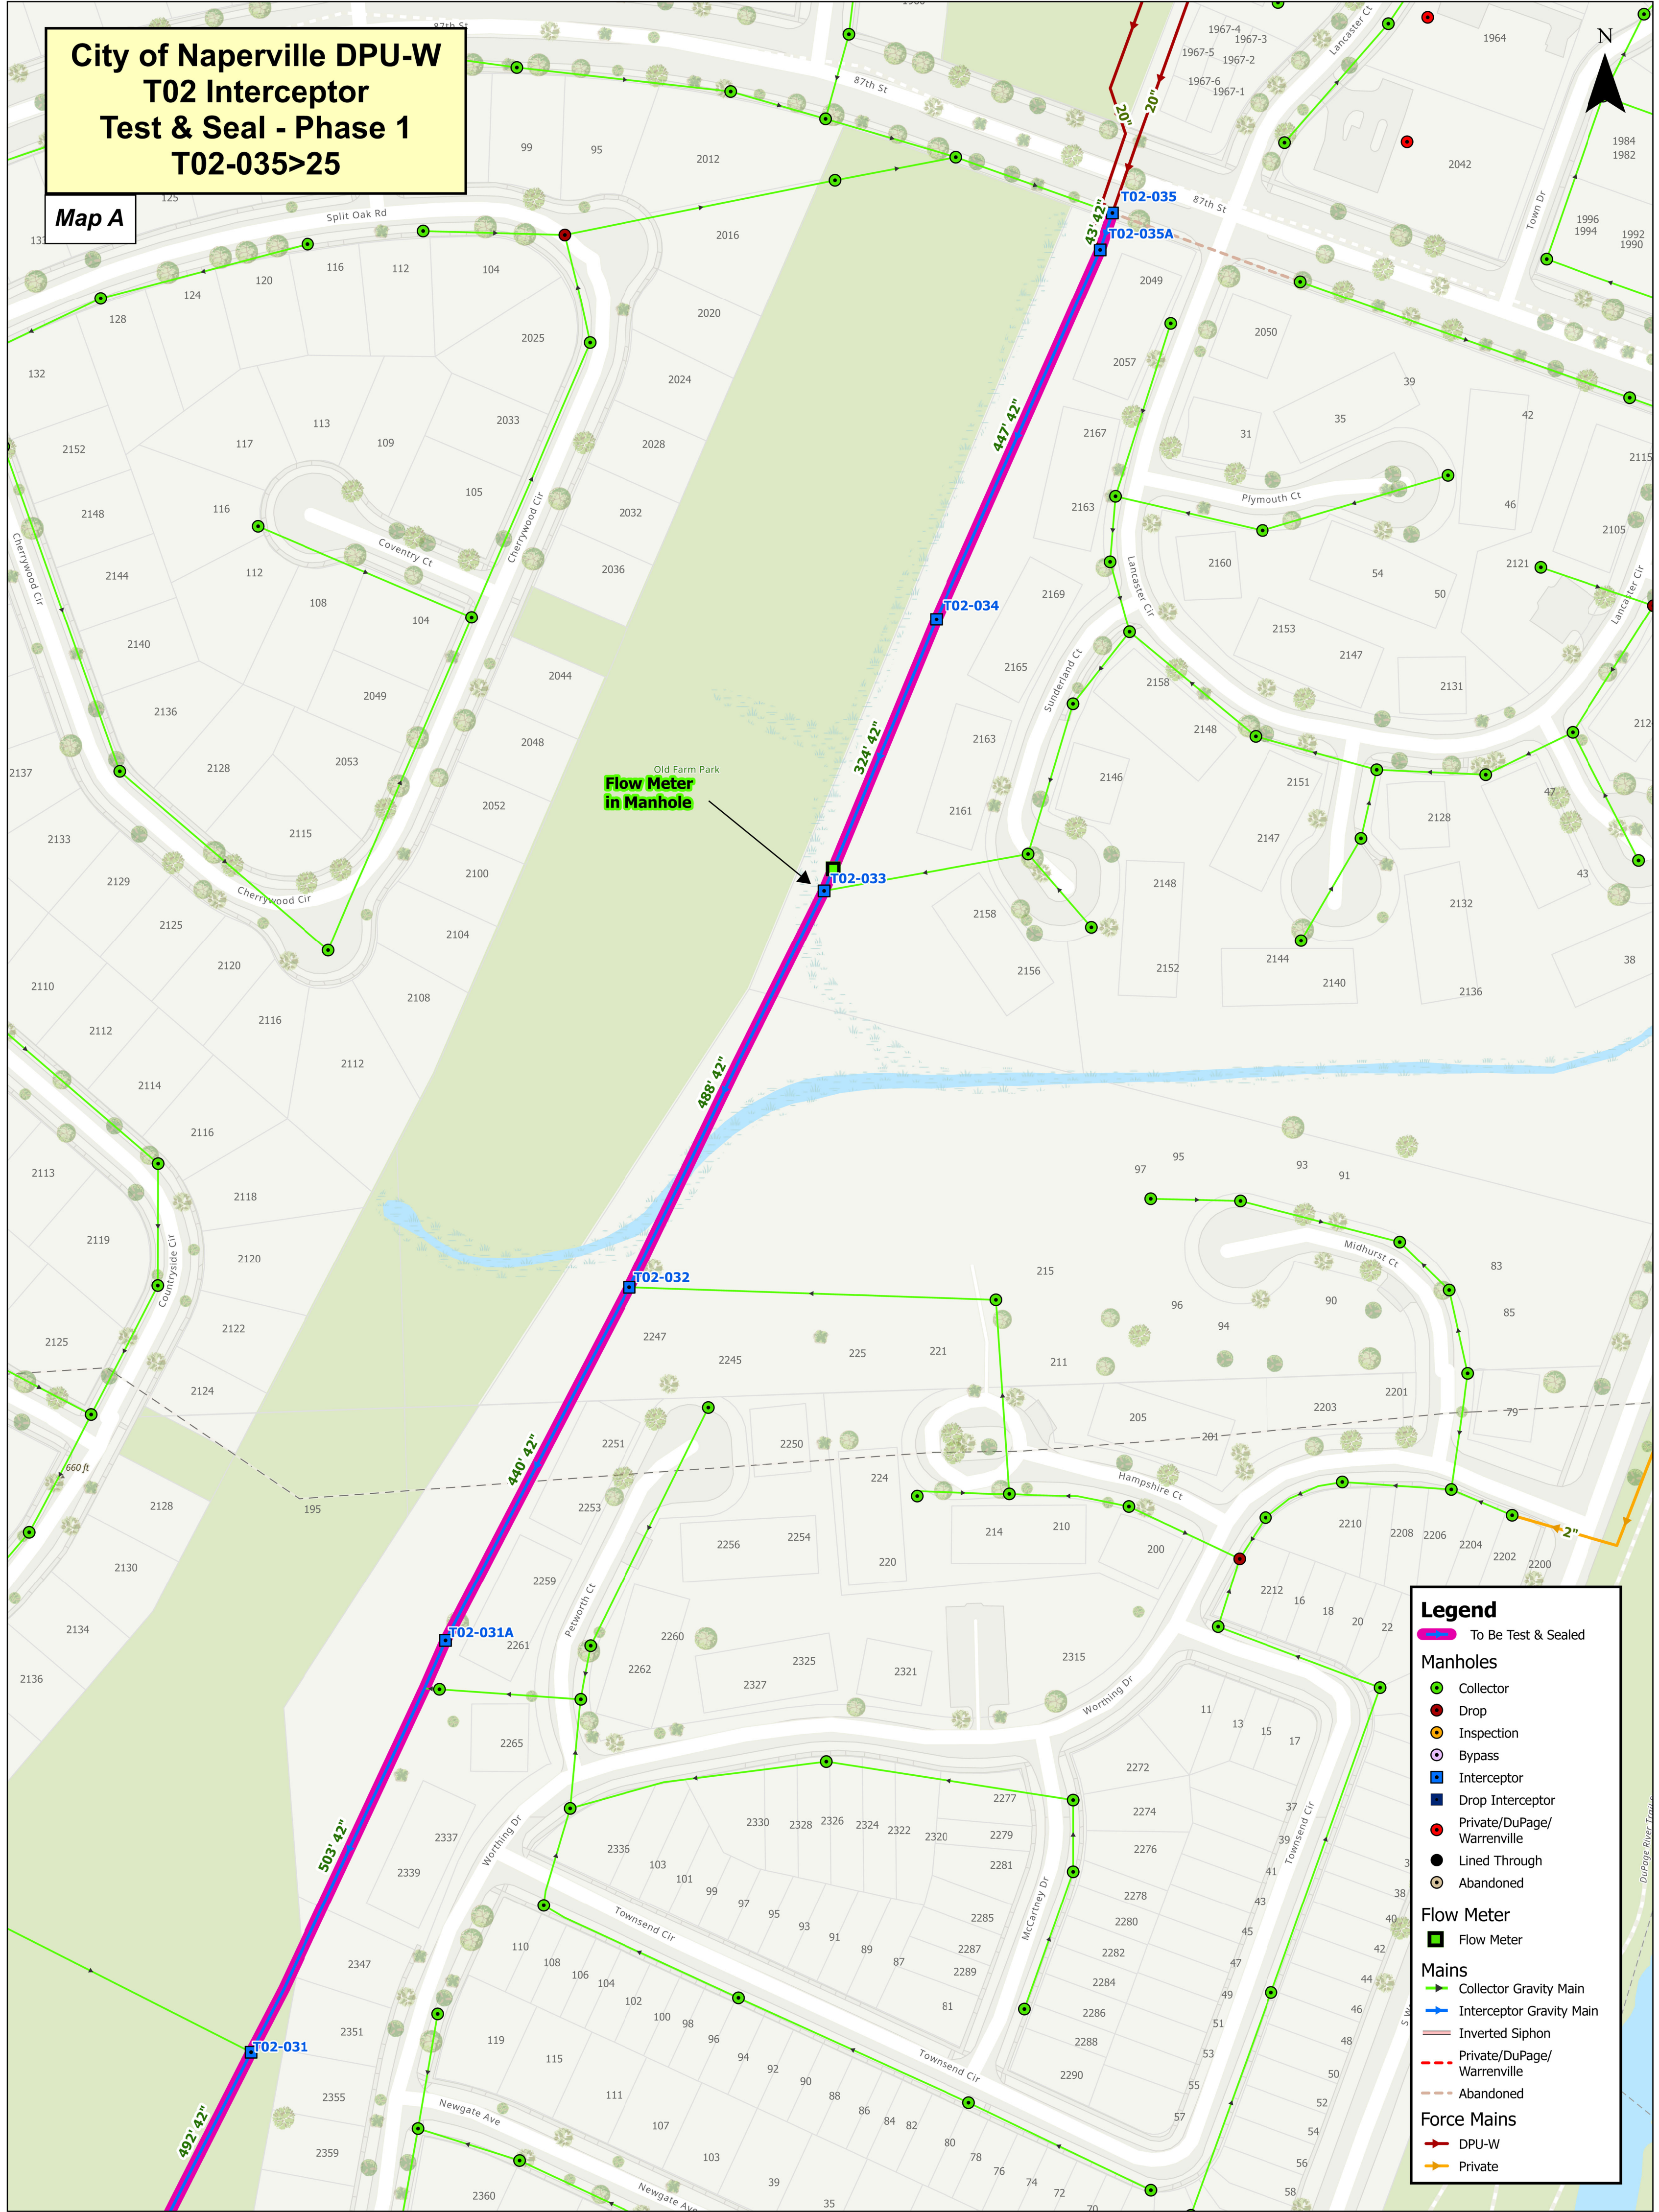


Flow Meter
in Manhole

Legend

- To Be Test & Sealed
- Manholes**
 - Collector
 - Drop
 - Inspection
 - Bypass
 - Interceptor
 - Drop Interceptor
 - Private/DuPage/Warrenville
 - Lined Through
 - Abandoned
- Flow Meter**
 - Flow Meter
- Mains**
 - Collector Gravity Main
 - Interceptor Gravity Main
 - Inverted Siphon
 - Private/DuPage/Warrenville
 - Abandoned
- Force Mains**
 - DPU-W
 - Private

**City of Naperville DPU-W
T02 Interceptor
Test & Seal - Phase 1
T02-035>25**

Map B

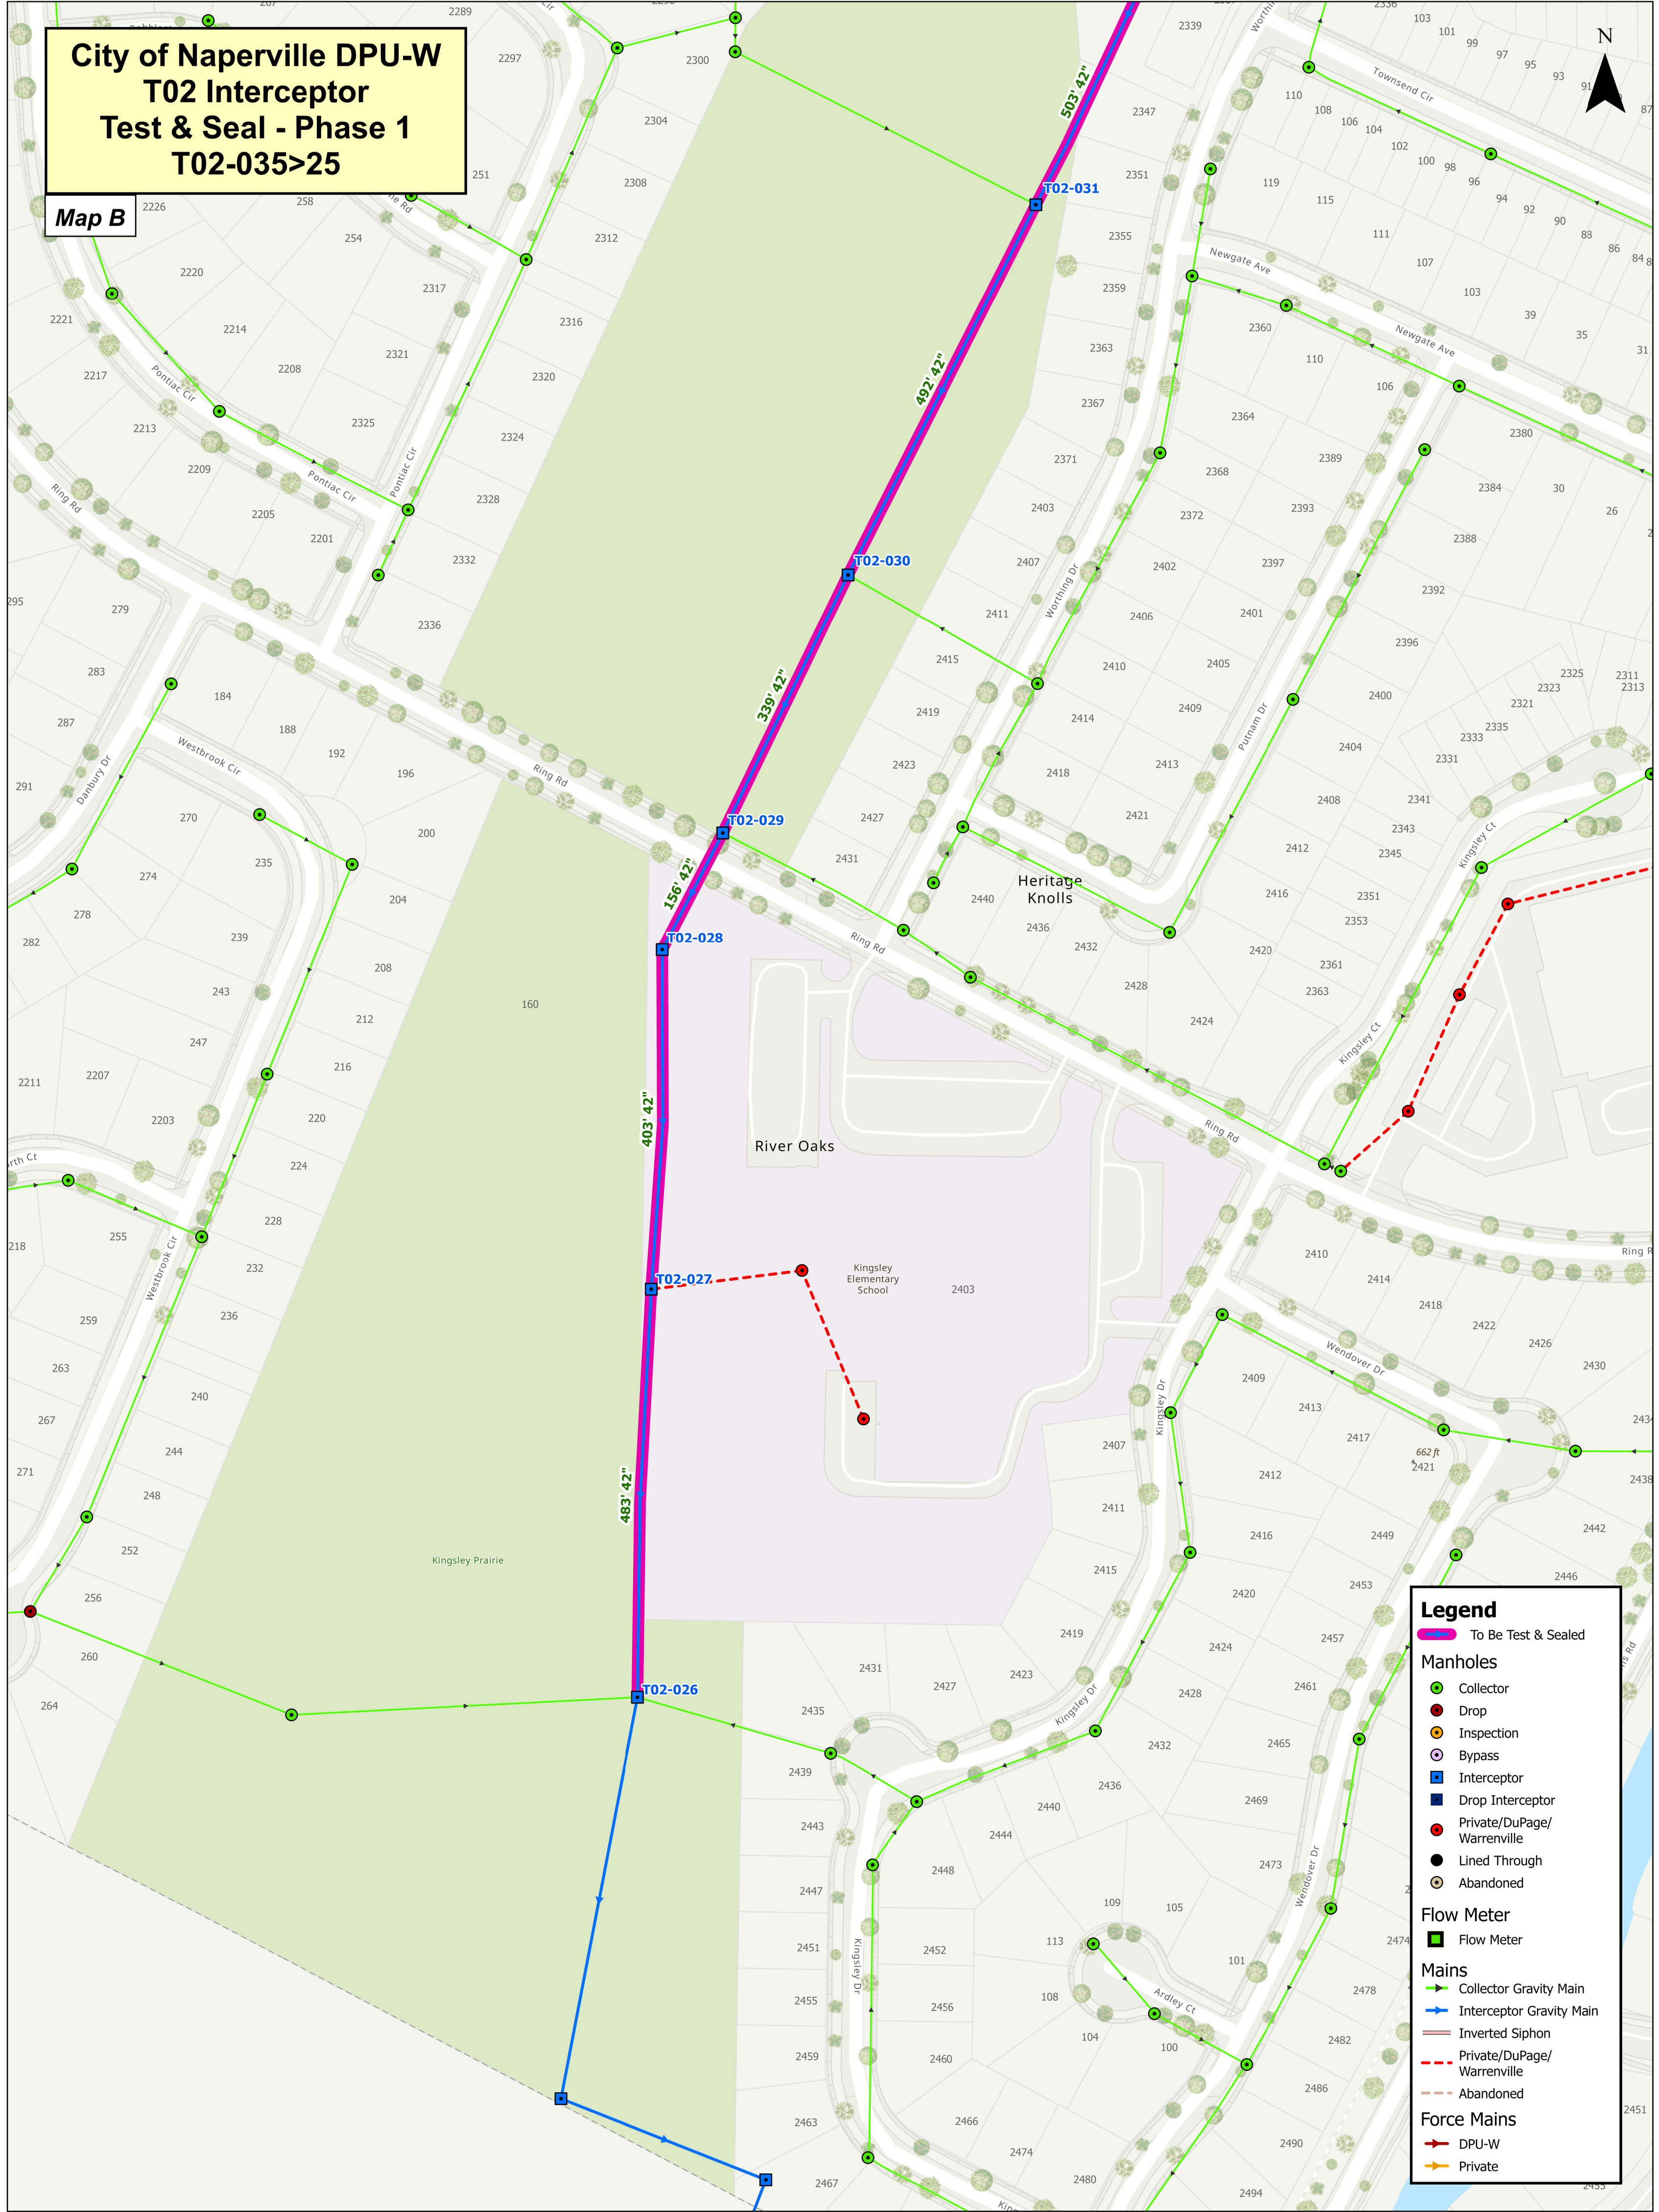

Legend

- To Be Test & Sealed
- Manholes**
 - Collector
 - Drop
 - Inspection
 - Bypass
 - Interceptor
 - Drop Interceptor
 - Private/DuPage/Warrenville
 - Lined Through
 - Abandoned
- Flow Meter**
 - Flow Meter
- Mains**
 - Collector Gravity Main
 - Interceptor Gravity Main
 - Inverted Siphon
 - Private/DuPage/Warrenville
 - Abandoned
- Force Mains**
 - DPU-W
 - Private