


City of Naperville DPU-Water Sanitary Sewer Smoke Testing 2022 Bid #22-012

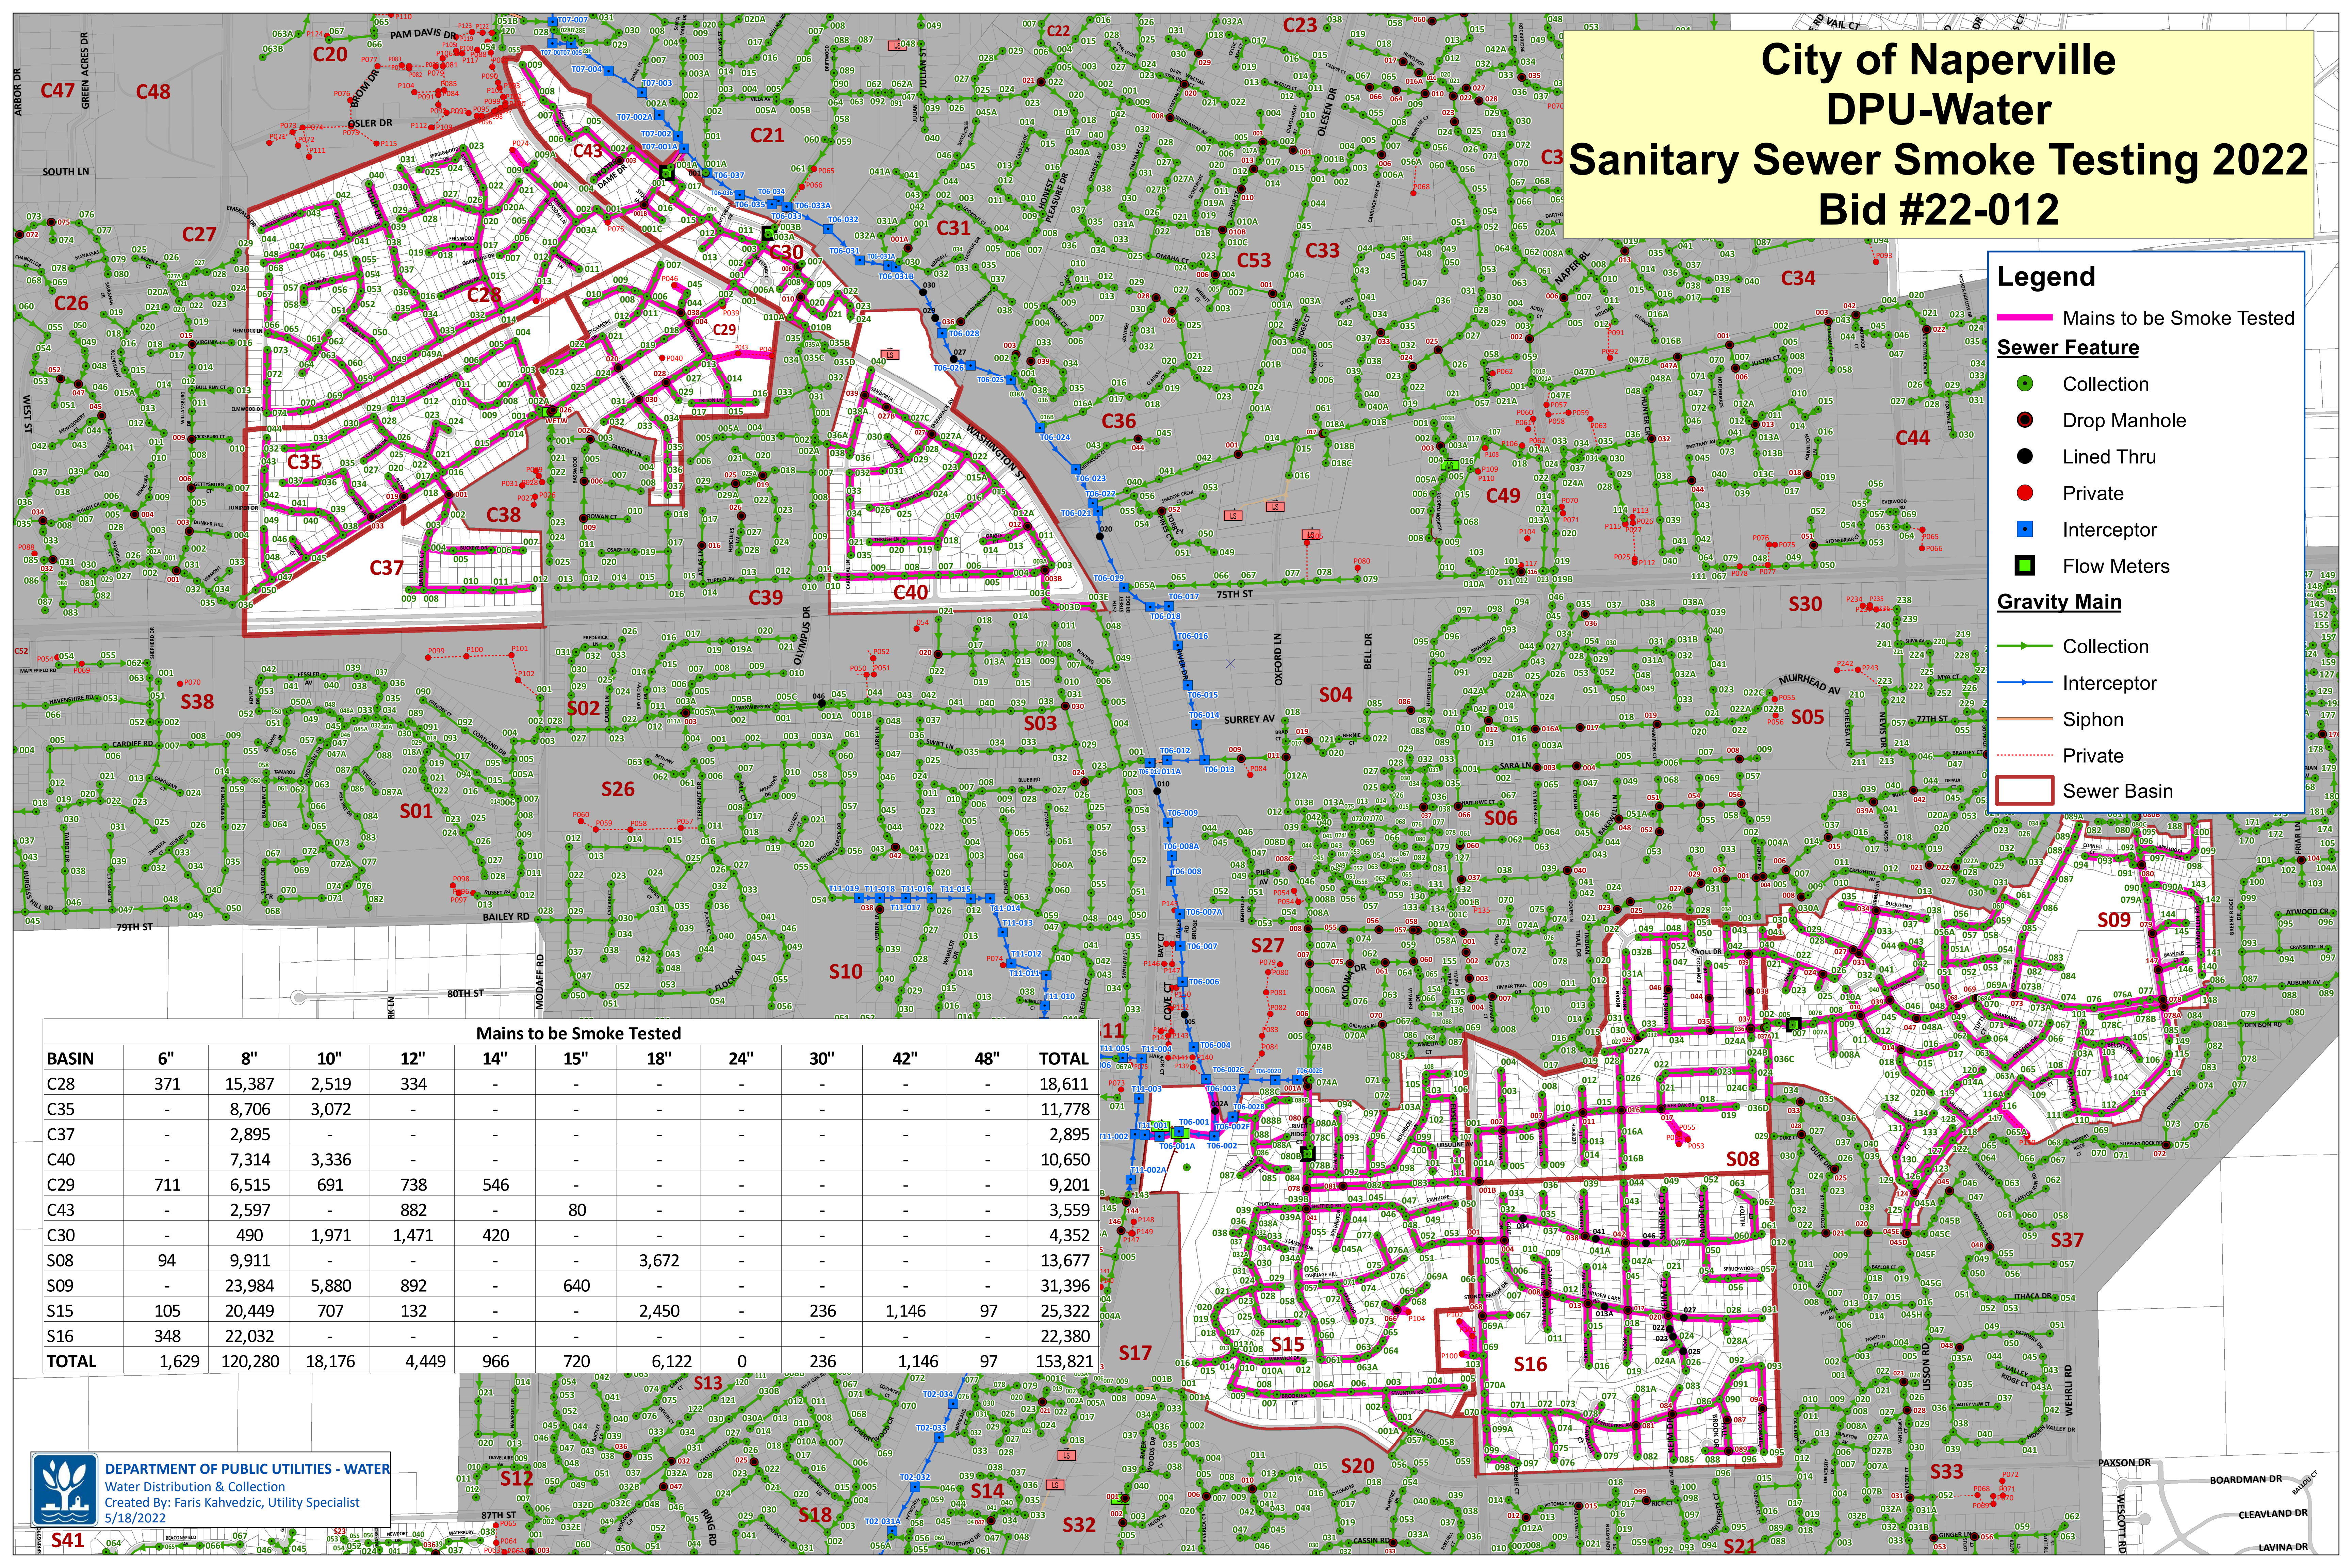

Legend

Mains to be Smoke Tested

Sewer Feature

- Collection
- Drop Manhole
- Lined Thru
- Private
- Interceptor
- Flow Meters

Gravity Main

- Collection
- Interceptor
- Siphon
- Private
- Sewer Basin

Mains to be Smoke Tested												
BASIN	6"	8"	10"	12"	14"	15"	18"	24"	30"	42"	48"	TOTAL
C28	371	15,387	2,519	334	-	-	-	-	-	-	-	18,611
C35	-	8,706	3,072	-	-	-	-	-	-	-	-	11,778
C37	-	2,895	-	-	-	-	-	-	-	-	-	2,895
C40	-	7,314	3,336	-	-	-	-	-	-	-	-	10,650
C29	711	6,515	691	738	546	-	-	-	-	-	-	9,201
C43	-	2,597	-	882	-	80	-	-	-	-	-	3,559
C30	-	490	1,971	1,471	420	-	-	-	-	-	-	4,352
S08	94	9,911	-	-	-	-	3,672	-	-	-	-	13,677
S09	-	23,984	5,880	892	-	640	-	-	-	-	-	31,396
S15	105	20,449	707	132	-	-	2,450	-	236	1,146	97	25,322
S16	348	22,032	-	-	-	-	-	-	-	-	-	22,380
TOTAL	1,629	120,280	18,176	4,449	966	720	6,122	0	236	1,146	97	153,821