
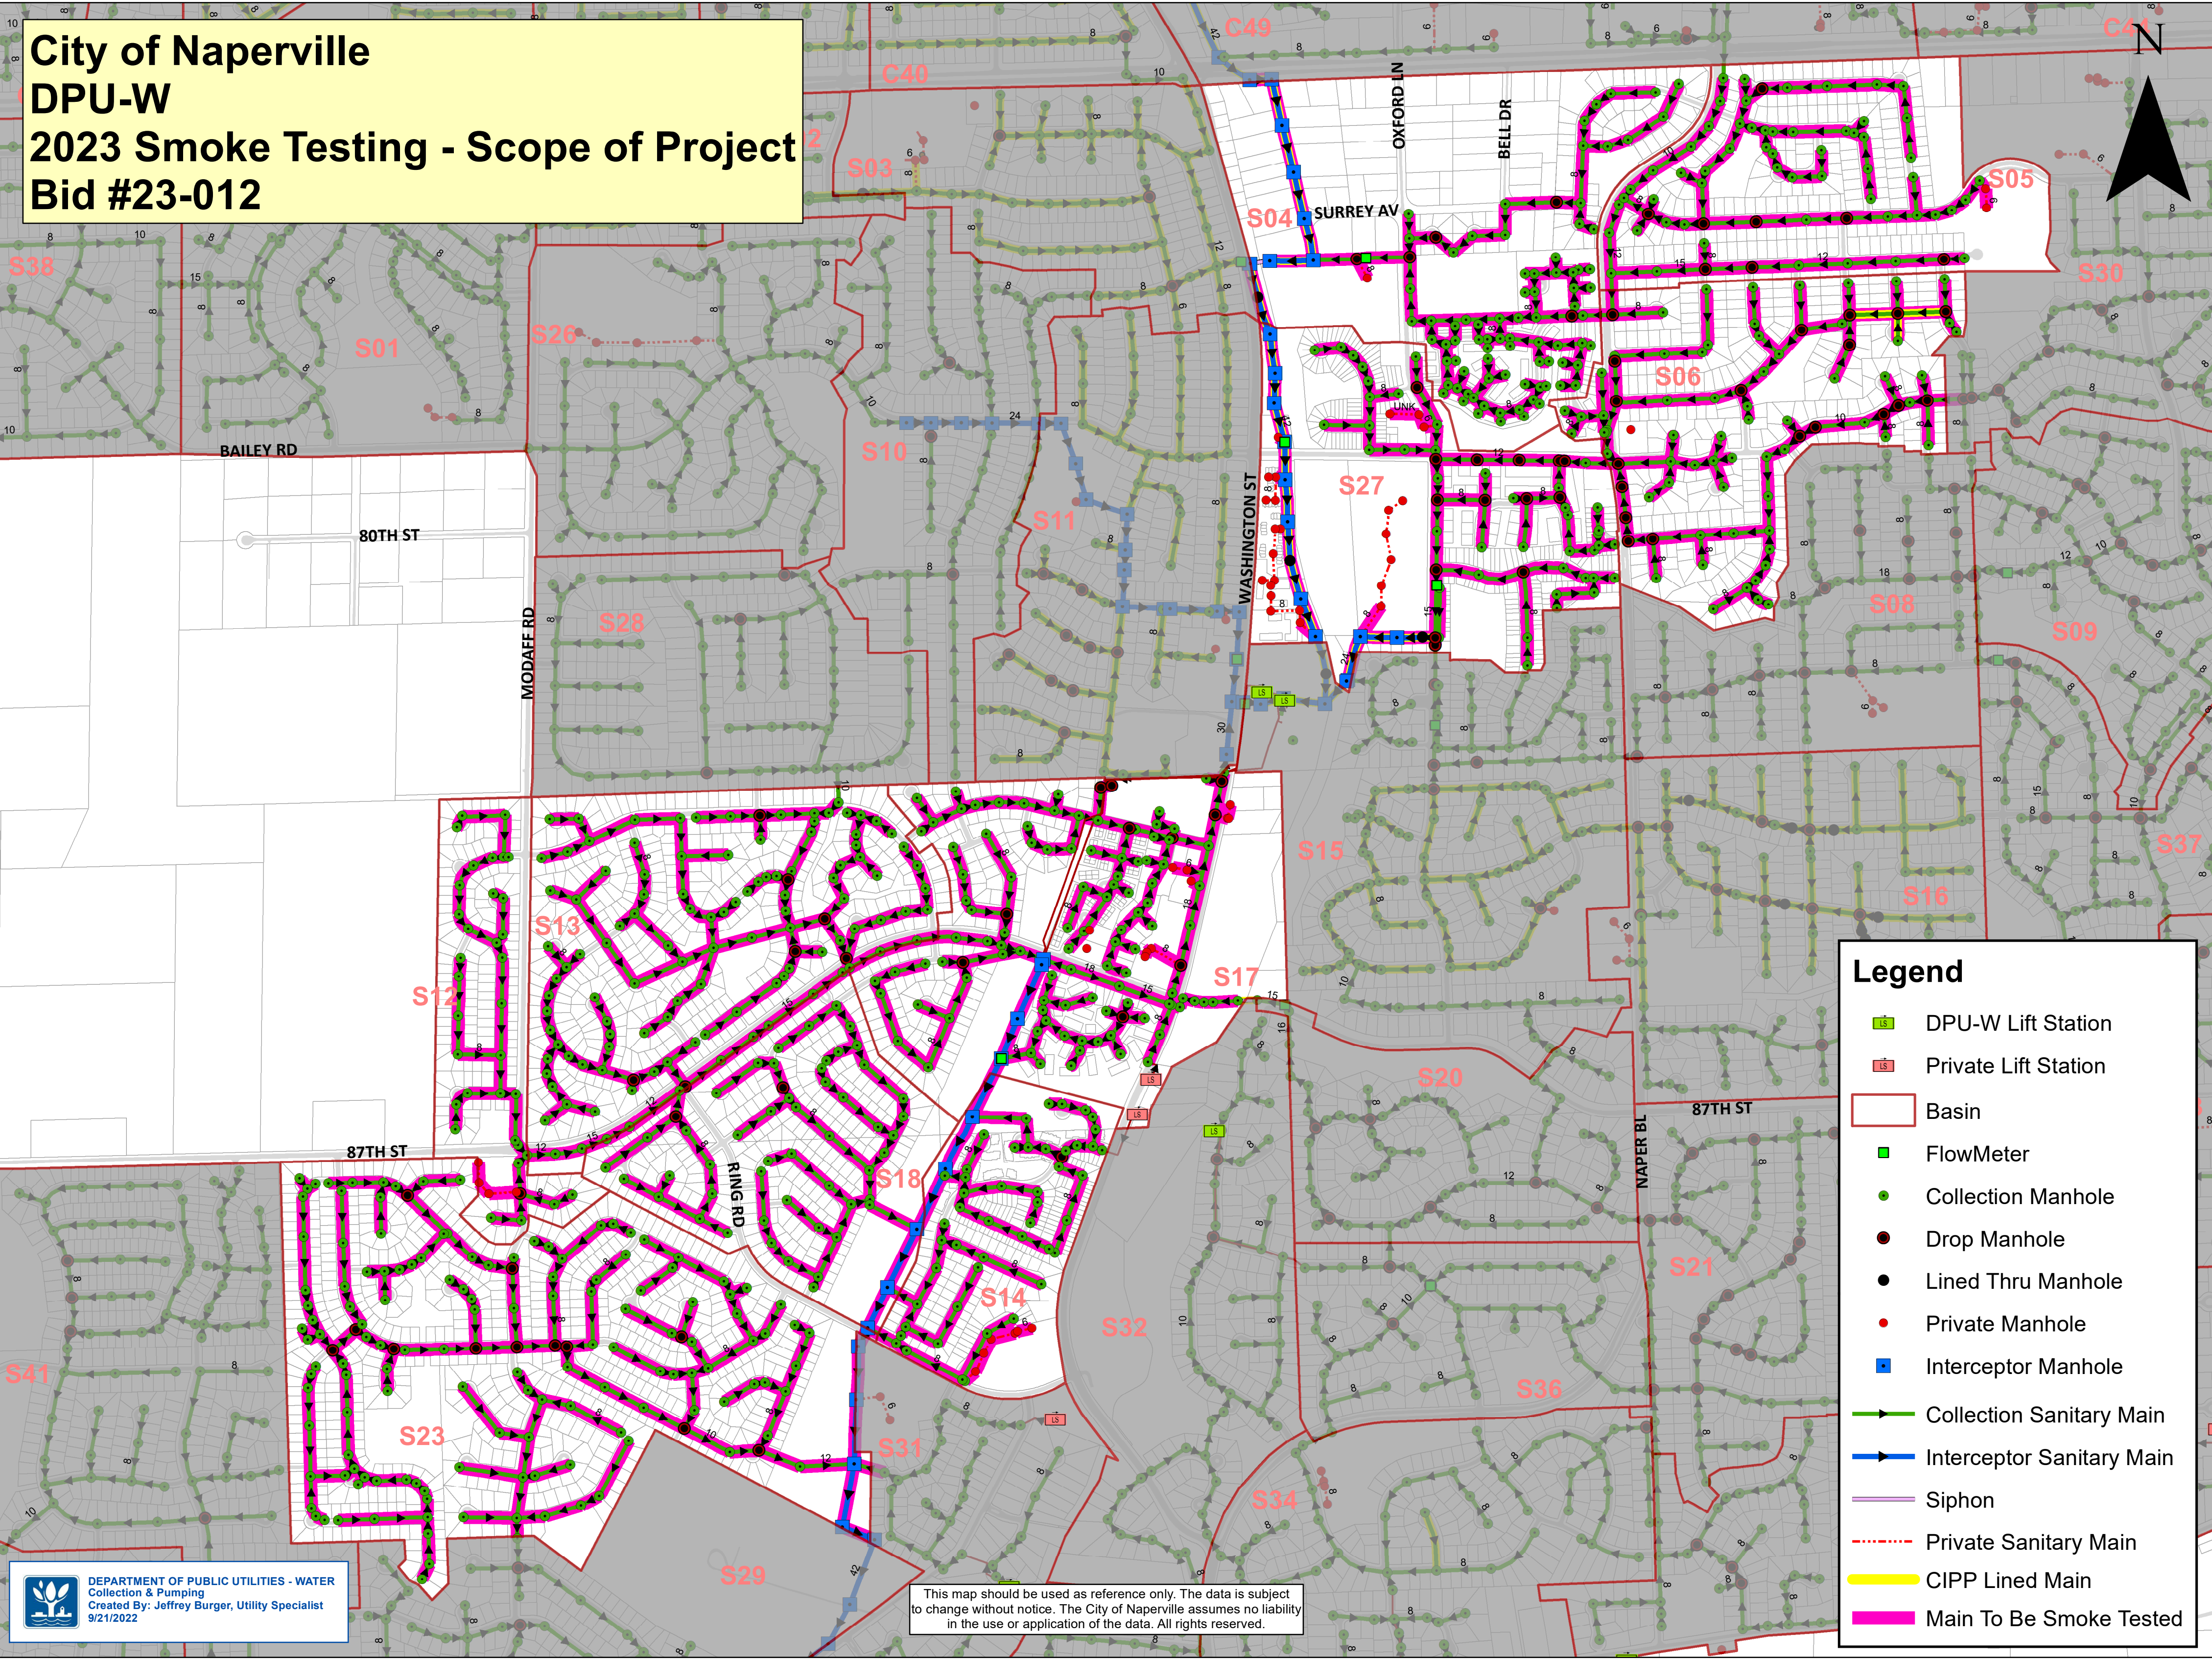


City of Naperville
DPU-W
2023 Smoke Testing - Scope of Project
Bid #23-012

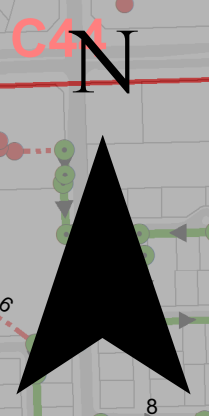

Legend

- DPU-W Lift Station
- Private Lift Station
- Basin
- FlowMeter
- Collection Manhole
- Drop Manhole
- Lined Thru Manhole
- Private Manhole
- Interceptor Manhole
- Collection Sanitary Main
- Interceptor Sanitary Main
- Siphon
- Private Sanitary Main
- CIPP Lined Main
- Main To Be Smoke Tested

This map should be used as reference only. The data is subject to change without notice. The City of Naperville assumes no liability in the use or application of the data. All rights reserved.